

29,562 Overall

21,296 Overall

FLOOR PLAN
1:100



Floor Areas			
Floor	Location	Area	Perimeter
Ground floor			
	HOUSE	229.47	87.22
	V'DAHS/ALFRESCO	36.76	34.15
	CARPORT	31.52	22.46
	OUTDOOR LIVING	22.18	18.43
	MASTER PORCH	6.42	13.10
	LIVING PORCH	4.51	13.52
		330.86 m²	188.88 m

Roof Area Calculation - Ground Floor			
Floor	Pitch	Area (flat)	Area (pitched)
Ground floor			
	25.63°	362.55	402.12
		362.55 m²	402.12 m²

Proposed "" Residence ©

Consultant:
File : 3369-Twinview Heritage cpt-L
Drawn By: Date:



ruralbuilding.com.au

© COPYRIGHT

THIS HOUSE DESIGN IS THE SOLE PROPERTY OF THE JWH GROUP AND SHOULD NOT BE USED OR ALTERED WITHOUT THE EXPRESS WRITTEN ASSIGNMENT OR LICENSE BY THE BUILDER TO NOMINATED PARTIES.

PRELIMINARY DESIGN ONLY

DUE TO THE IMPLEMENTATION OF THE AMENDED RESIDENTIAL DESIGN CODES AND THE BUILDING CODES OF AUSTRALIA ENERGY EFFICIENCY PROVISIONS, THIS DESIGN MAY BE SUBJECT TO CHANGE UPON RECEIPT OF DETAILED SURVEY INFORMATION.


ROOM SIZES

ROOM DIMENSIONS MAY VARY DEPENDING ON THE TYPE OF EXTERNAL BRICK CHOSEN


CLIENT NOTE

PLEASE NOTE THAT DESIGN DRAWINGS ARE REPRESENTATIVE ONLY. COSTING SCHEDULE AND ADDENDA ITEMS ARE TO SUPERSEDE DETAILS DEPICTED ON DESIGN SKETCH PLANS.

TWINVIEW HERITAGE
MODEL No. 3369 ADVANTAGE

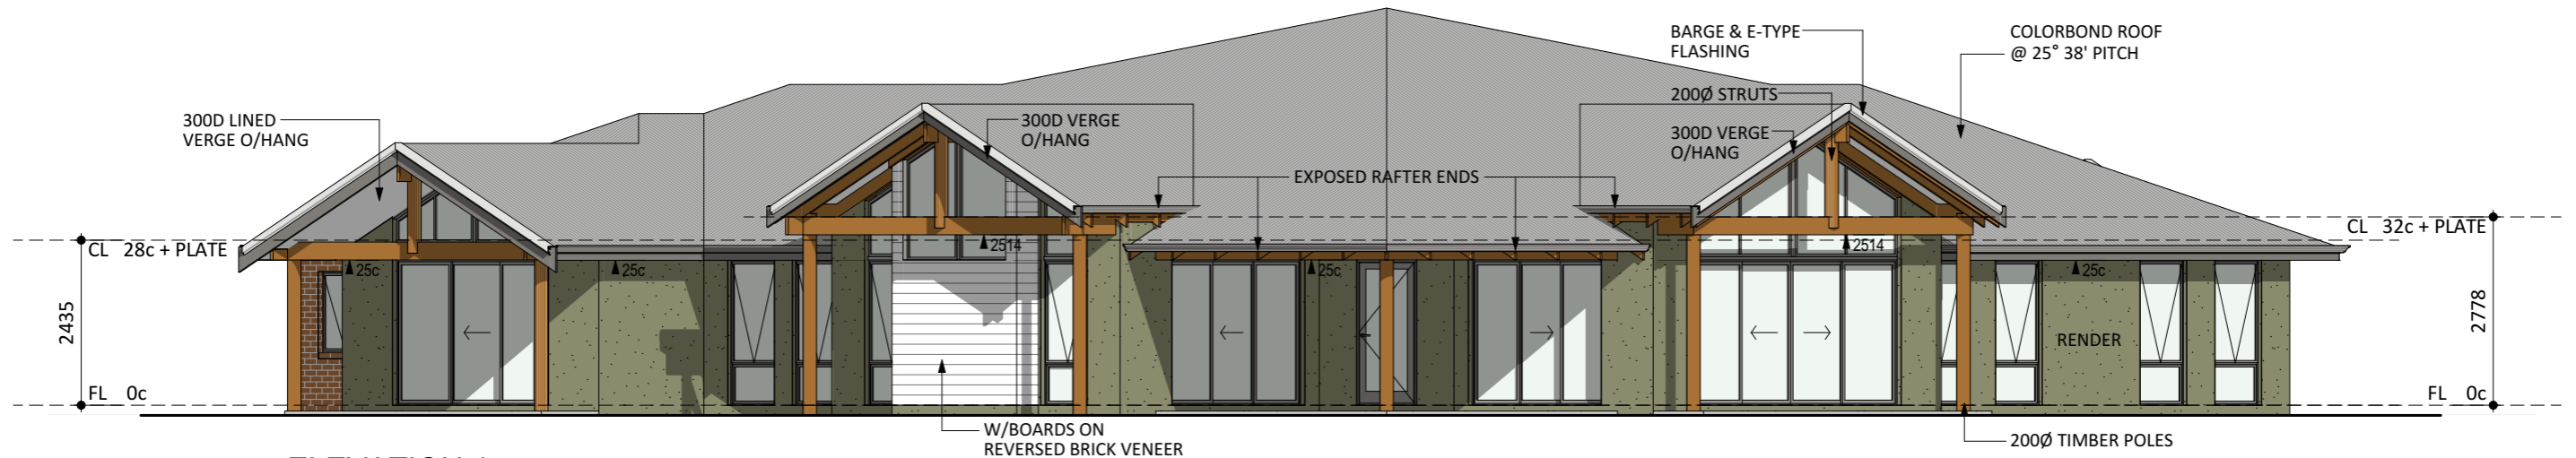

ELEVATION 1
1:100

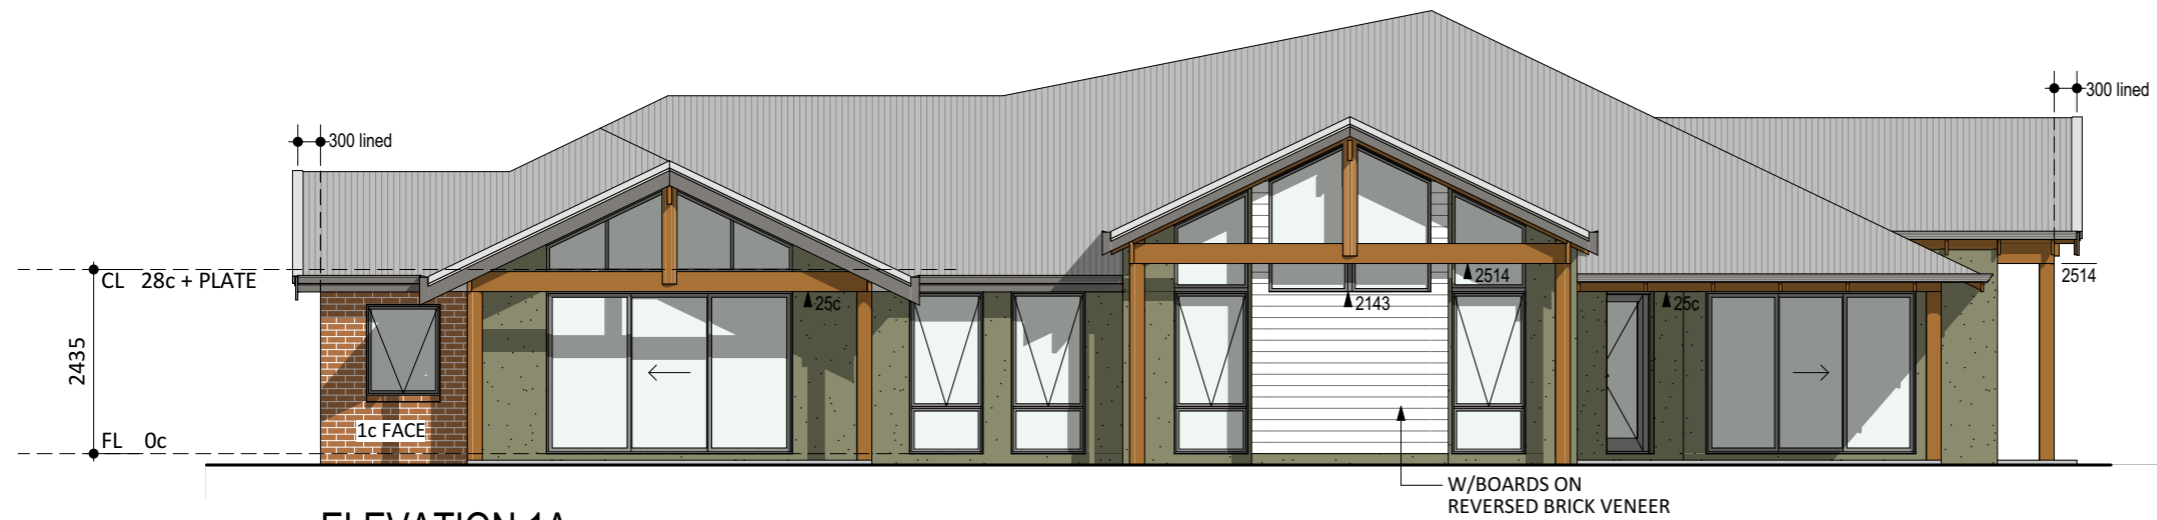

ELEVATION 1A
1:100



ELEVATION 2
1:100



Proposed "" Residence ©

Consultant:
File : 3369-Twinview Heritage cpt-L
Drawn By: Date:

© COPYRIGHT

THIS HOUSE DESIGN IS THE SOLE PROPERTY OF THE JWH GROUP AND SHOULD NOT BE USED OR ALTERED WITHOUT THE EXPRESS WRITTEN ASSIGNMENT OR LICENSE BY THE BUILDER TO NOMINATED PARTIES.

PRELIMINARY DESIGN ONLY

DUE TO THE IMPLEMENTATION OF THE AMENDED RESIDENTIAL DESIGN CODES AND THE BUILDING CODES OF AUSTRALIA ENERGY EFFICIENCY PROVISIONS, THIS DESIGN MAY BE SUBJECT TO CHANGE UPON RECEIPT OF DETAILED SURVEY INFORMATION.

ROOM SIZES

ROOM DIMENSIONS MAY VARY DEPENDING ON THE TYPE OF EXTERNAL BRICK CHOSEN

CLIENT NOTE


PLEASE NOTE THAT DESIGN DRAWINGS ARE REPRESENTATIVE ONLY. COSTING SCHEDULE AND ADDENDA ITEMS ARE TO SUPERSEDE DETAILS DEPICTED ON DESIGN SKETCH PLANS.

TWINVIEW HERITAGE
MODEL No. 3369 ADVANTAGE



ELEVATION 3

1:100

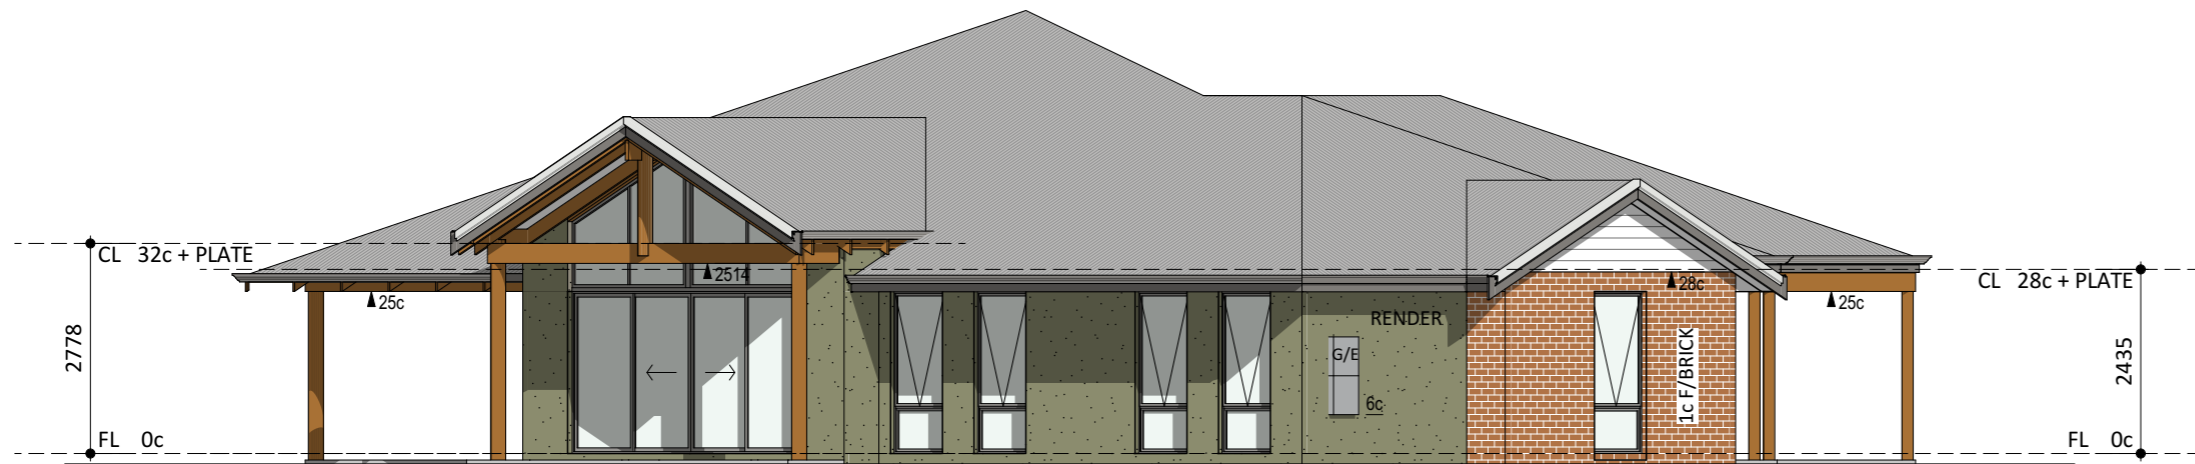

ELEVATION 4

1:100

200Ø TIMBER POLES TO FRONT ELEVATIONS

150Ø TIMBER POLES TO CARPORT, V/DAH & ALFRESCO



ELEVATION 4A

1:100



Proposed "" Residence ©

Consultant:

File : 3369-Twinview Heritage cpt-L

Drawn By: Date:

ruralbuilding.com.au

PAGE 3 OF 4

© COPYRIGHT

THIS HOUSE DESIGN IS THE SOLE PROPERTY OF THE JWH GROUP AND SHOULD NOT BE USED OR ALTERED WITHOUT THE EXPRESS WRITTEN ASSIGNMENT OR LICENSE BY THE BUILDER TO NOMINATED PARTIES.

PRELIMINARY DESIGN ONLY

DUE TO THE IMPLEMENTATION OF THE AMENDED RESIDENTIAL DESIGN CODES AND THE BUILDING CODES OF AUSTRALIA ENERGY EFFICIENCY PROVISIONS, THIS DESIGN MAY BE SUBJECT TO CHANGE UPON RECEIPT OF DETAILED SURVEY INFORMATION.


ROOM SIZES

ROOM DIMENSIONS MAY VARY DEPENDING ON THE TYPE OF EXTERNAL BRICK CHOSEN


CLIENT NOTE

PLEASE NOTE THAT DESIGN DRAWINGS ARE REPRESENTATIVE ONLY. COSTING SCHEDULE AND ADDENDA ITEMS ARE TO SUPERSEDE DETAILS DEPICTED ON DESIGN SKETCH PLANS.

**TWINVIEW HERITAGE
MODEL No. 3369 ADVANTAGE**

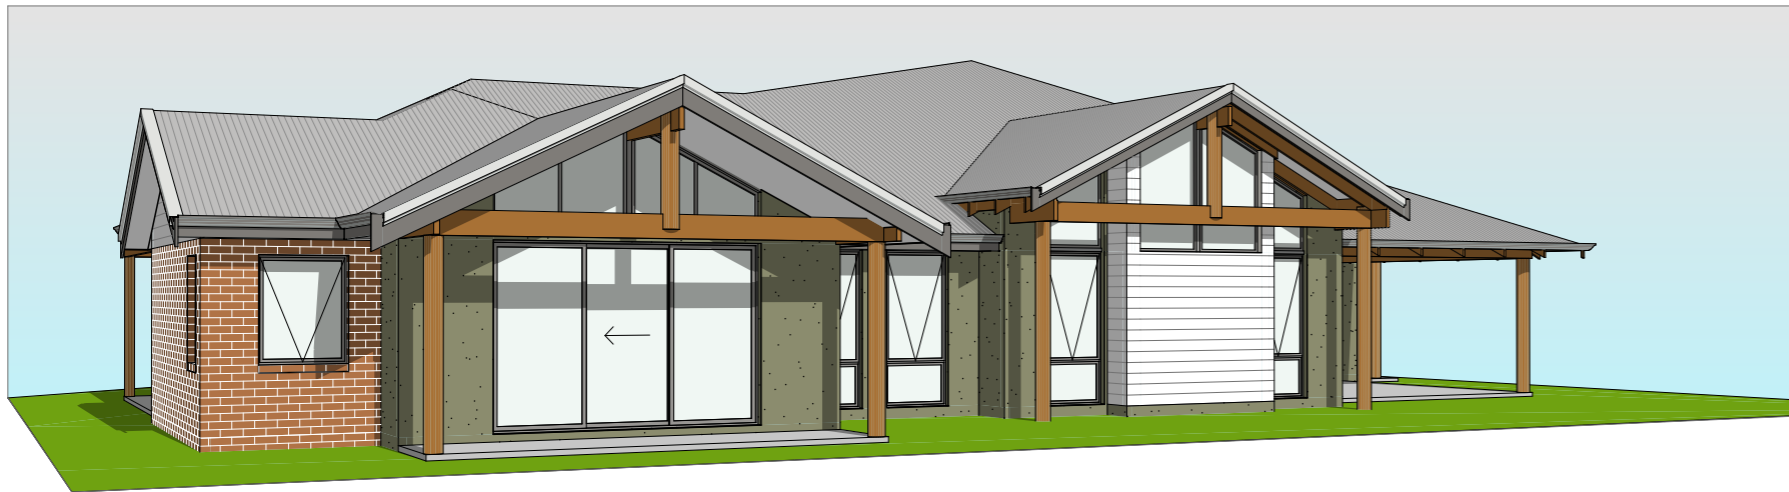

EXTERNAL PERSPECTIVES (NOT TO SCALE)

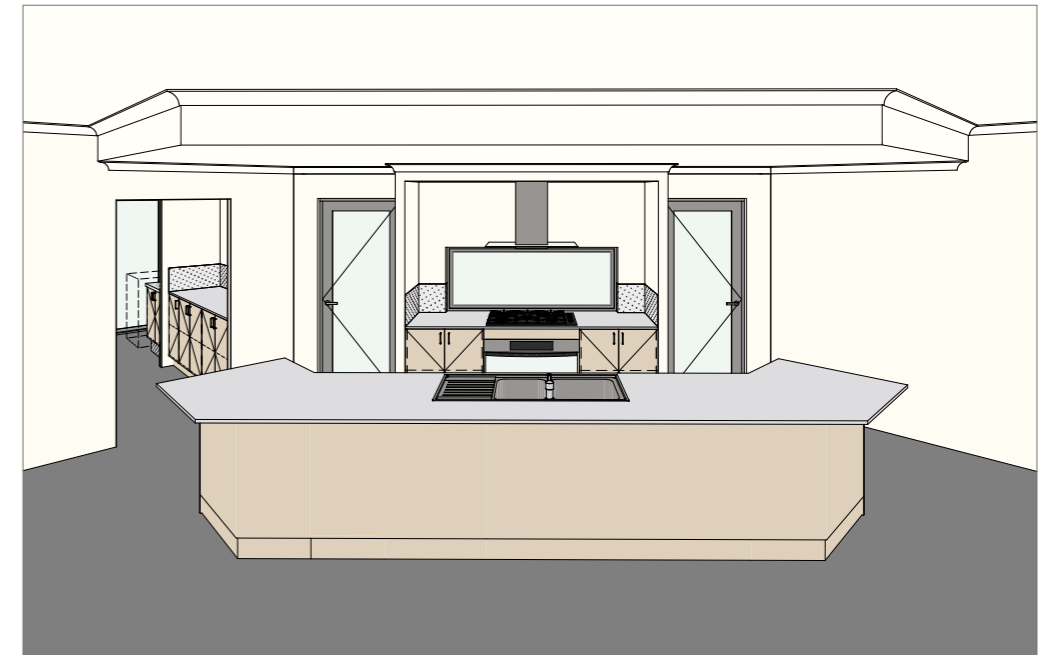

KITCHEN PERSPECTIVES (NOT TO SCALE)



Proposed "" Residence ©

Consultant:

File : 3369-Twinview Heritage cpt-L

Drawn By: Date:

ruralbuilding.com.au

© COPYRIGHT

THIS HOUSE DESIGN IS THE SOLE PROPERTY OF THE JWH GROUP AND SHOULD NOT BE USED OR ALTERED WITHOUT THE EXPRESS WRITTEN ASSIGNMENT OR LICENSE BY THE BUILDER TO NOMINATED PARTIES.

PRELIMINARY DESIGN ONLY

DUE TO THE IMPLEMENTATION OF THE AMENDED RESIDENTIAL DESIGN CODES AND THE BUILDING CODES OF AUSTRALIA ENERGY EFFICIENCY PROVISIONS, THIS DESIGN MAY BE SUBJECT TO CHANGE UPON RECEIPT OF DETAILED SURVEY INFORMATION.

ROOM SIZES

ROOM DIMENSIONS MAY VARY DEPENDING ON THE TYPE OF EXTERNAL BRICK CHOSEN

CLIENT NOTE

PLEASE NOTE THAT DESIGN DRAWINGS ARE REPRESENTATIVE ONLY. COSTING SCHEDULE AND ADDENDA ITEMS ARE TO SUPERSEDE DETAILS DEPICTED ON DESIGN SKETCH PLANS.

**TWINVIEW HERITAGE
MODEL No. 3369 ADVANTAGE**