




FRONT ELEVATION #6338

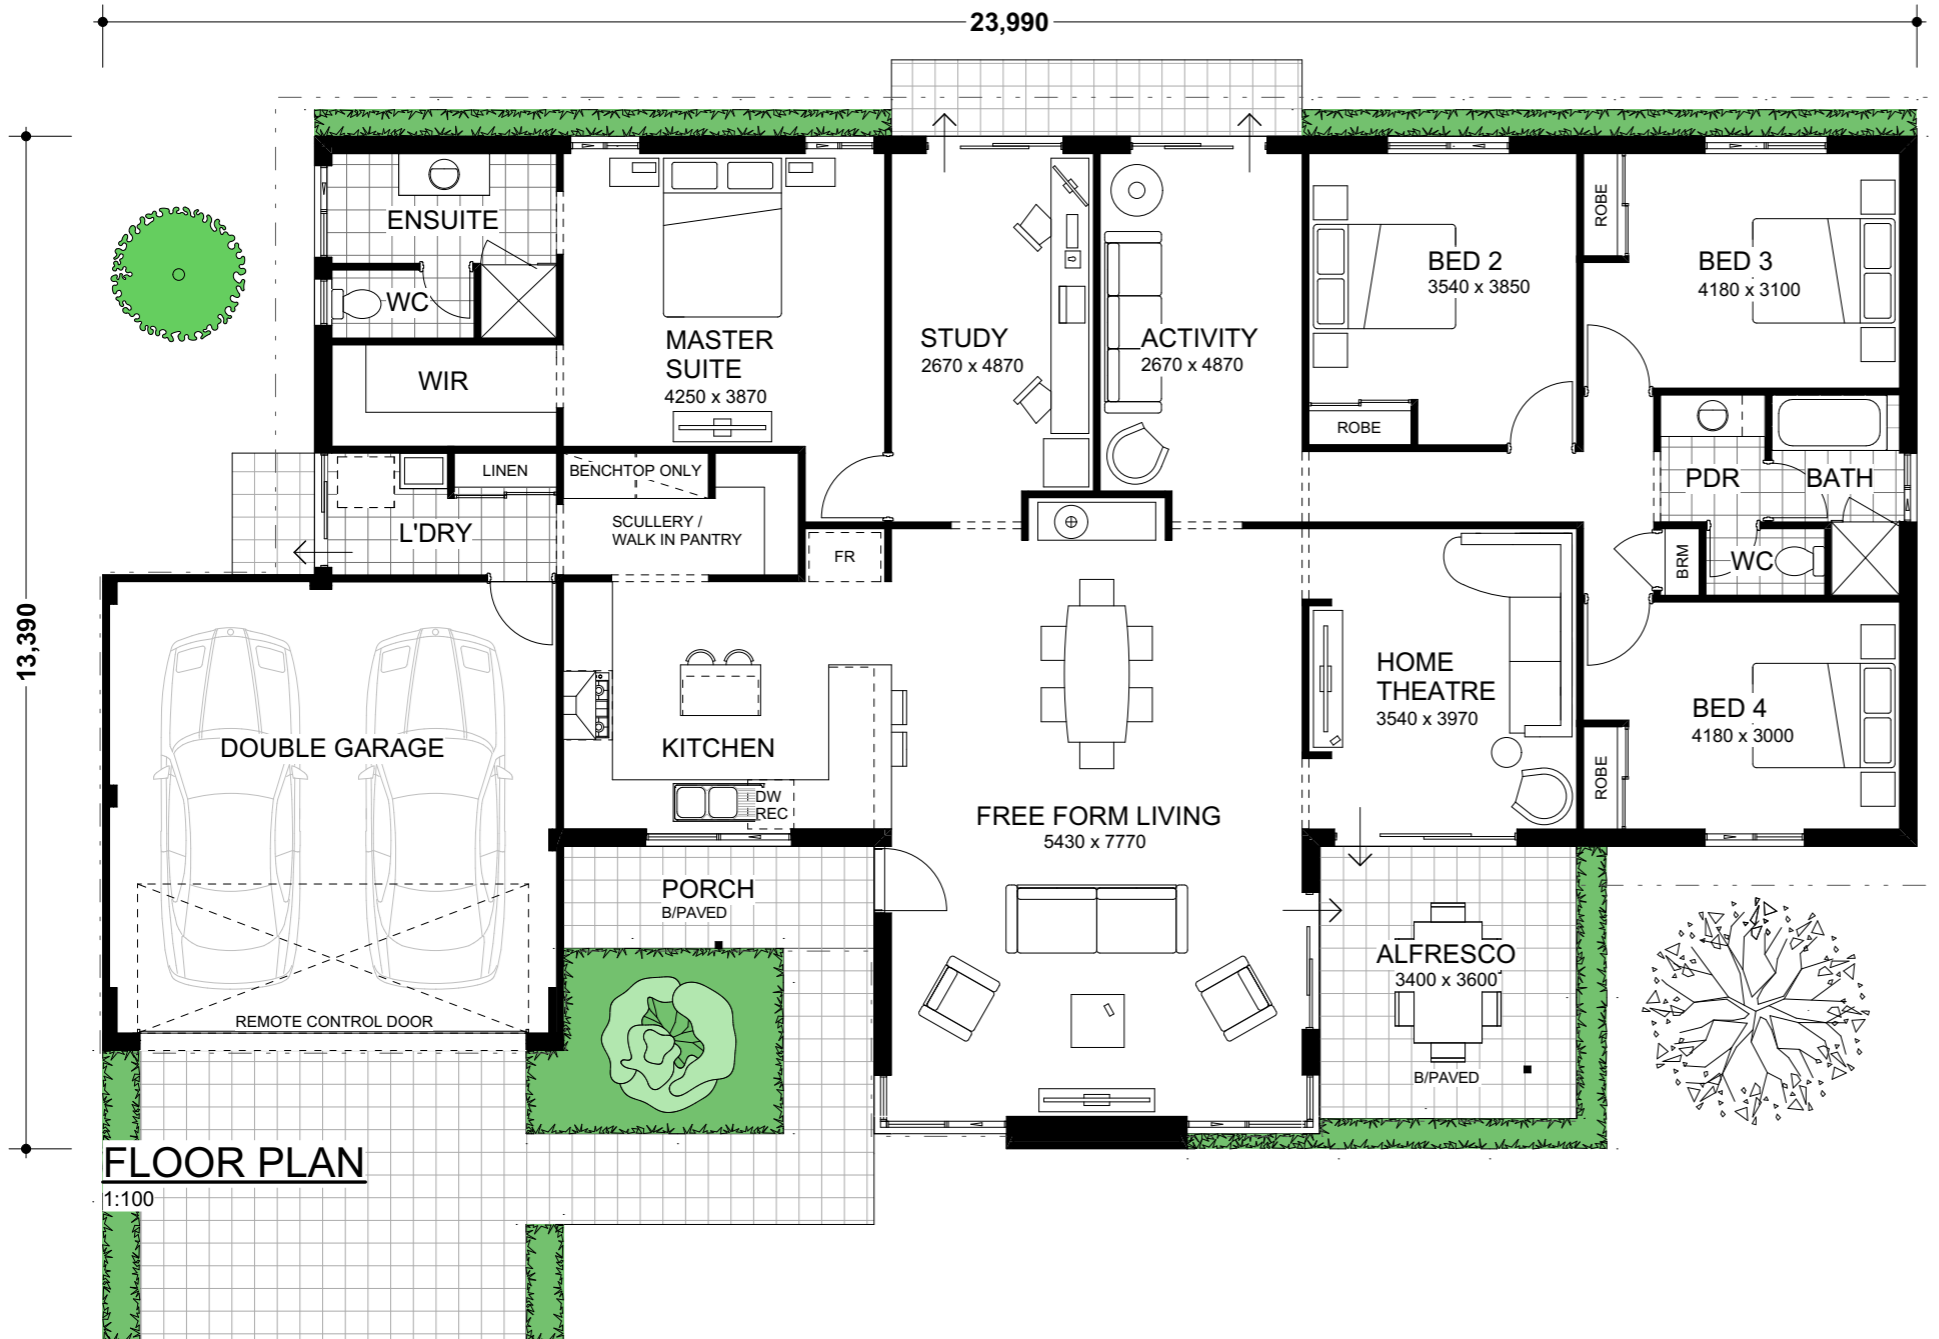

COUNTRY
WA
BUILDERS
 THE BEECHWOOD