





TRADITIONAL ELEVATION #5074

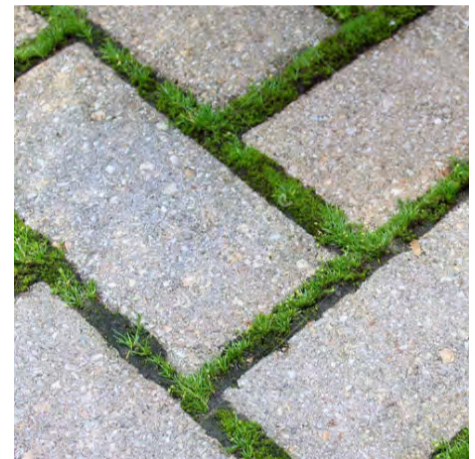

MODERN ELEVATION #5075

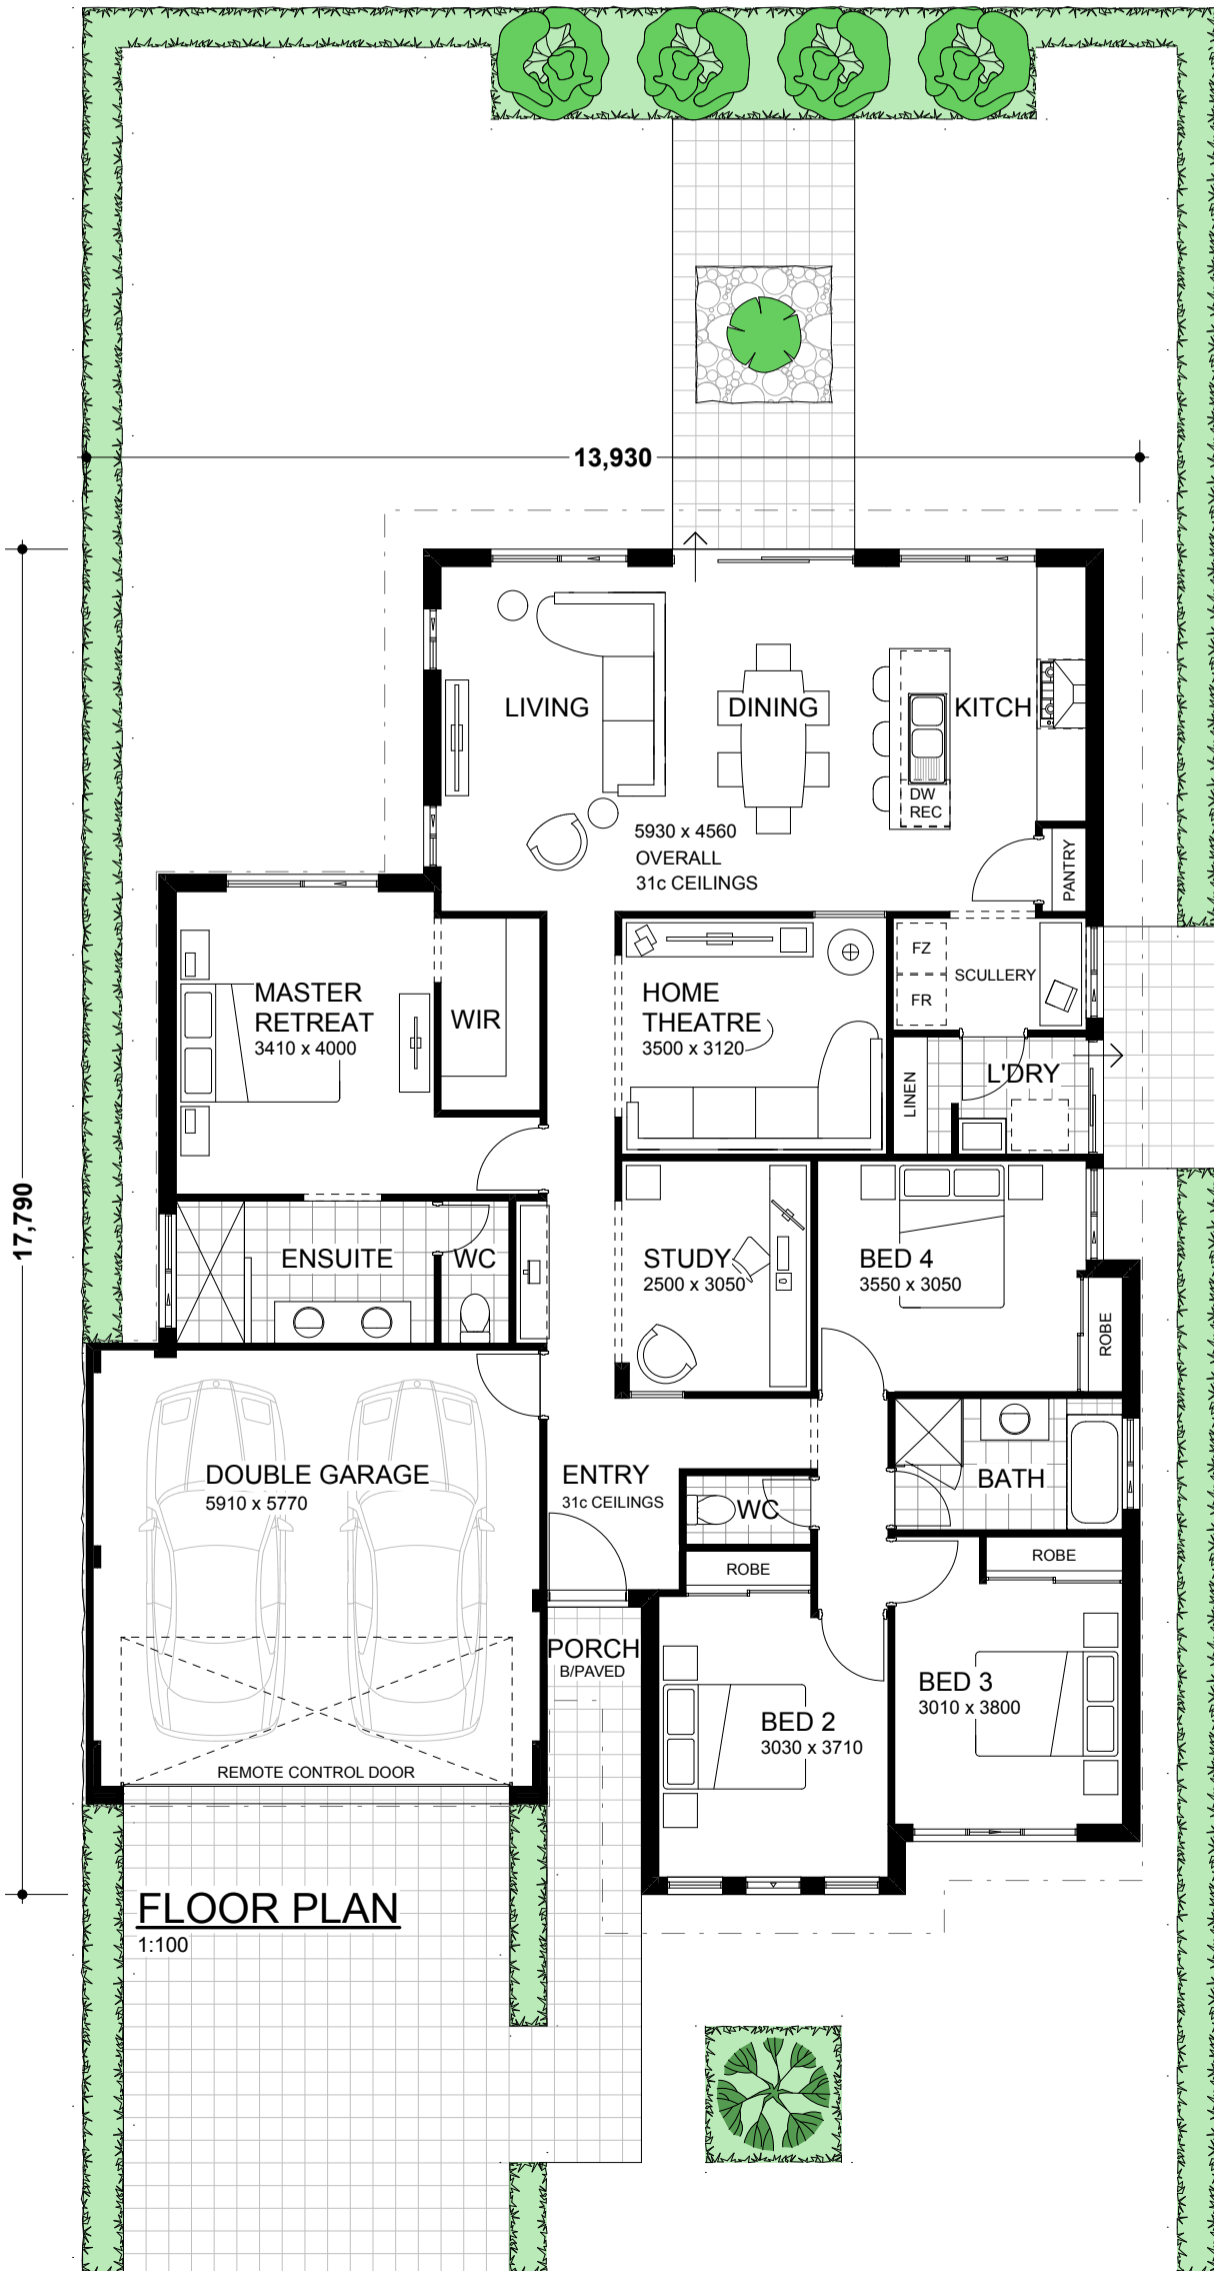

COUNTRY
WA
BUILDERS
THE SHERLOCK