




TRADITIONAL ELEVATION #5053

MODERN ELEVATION #5054

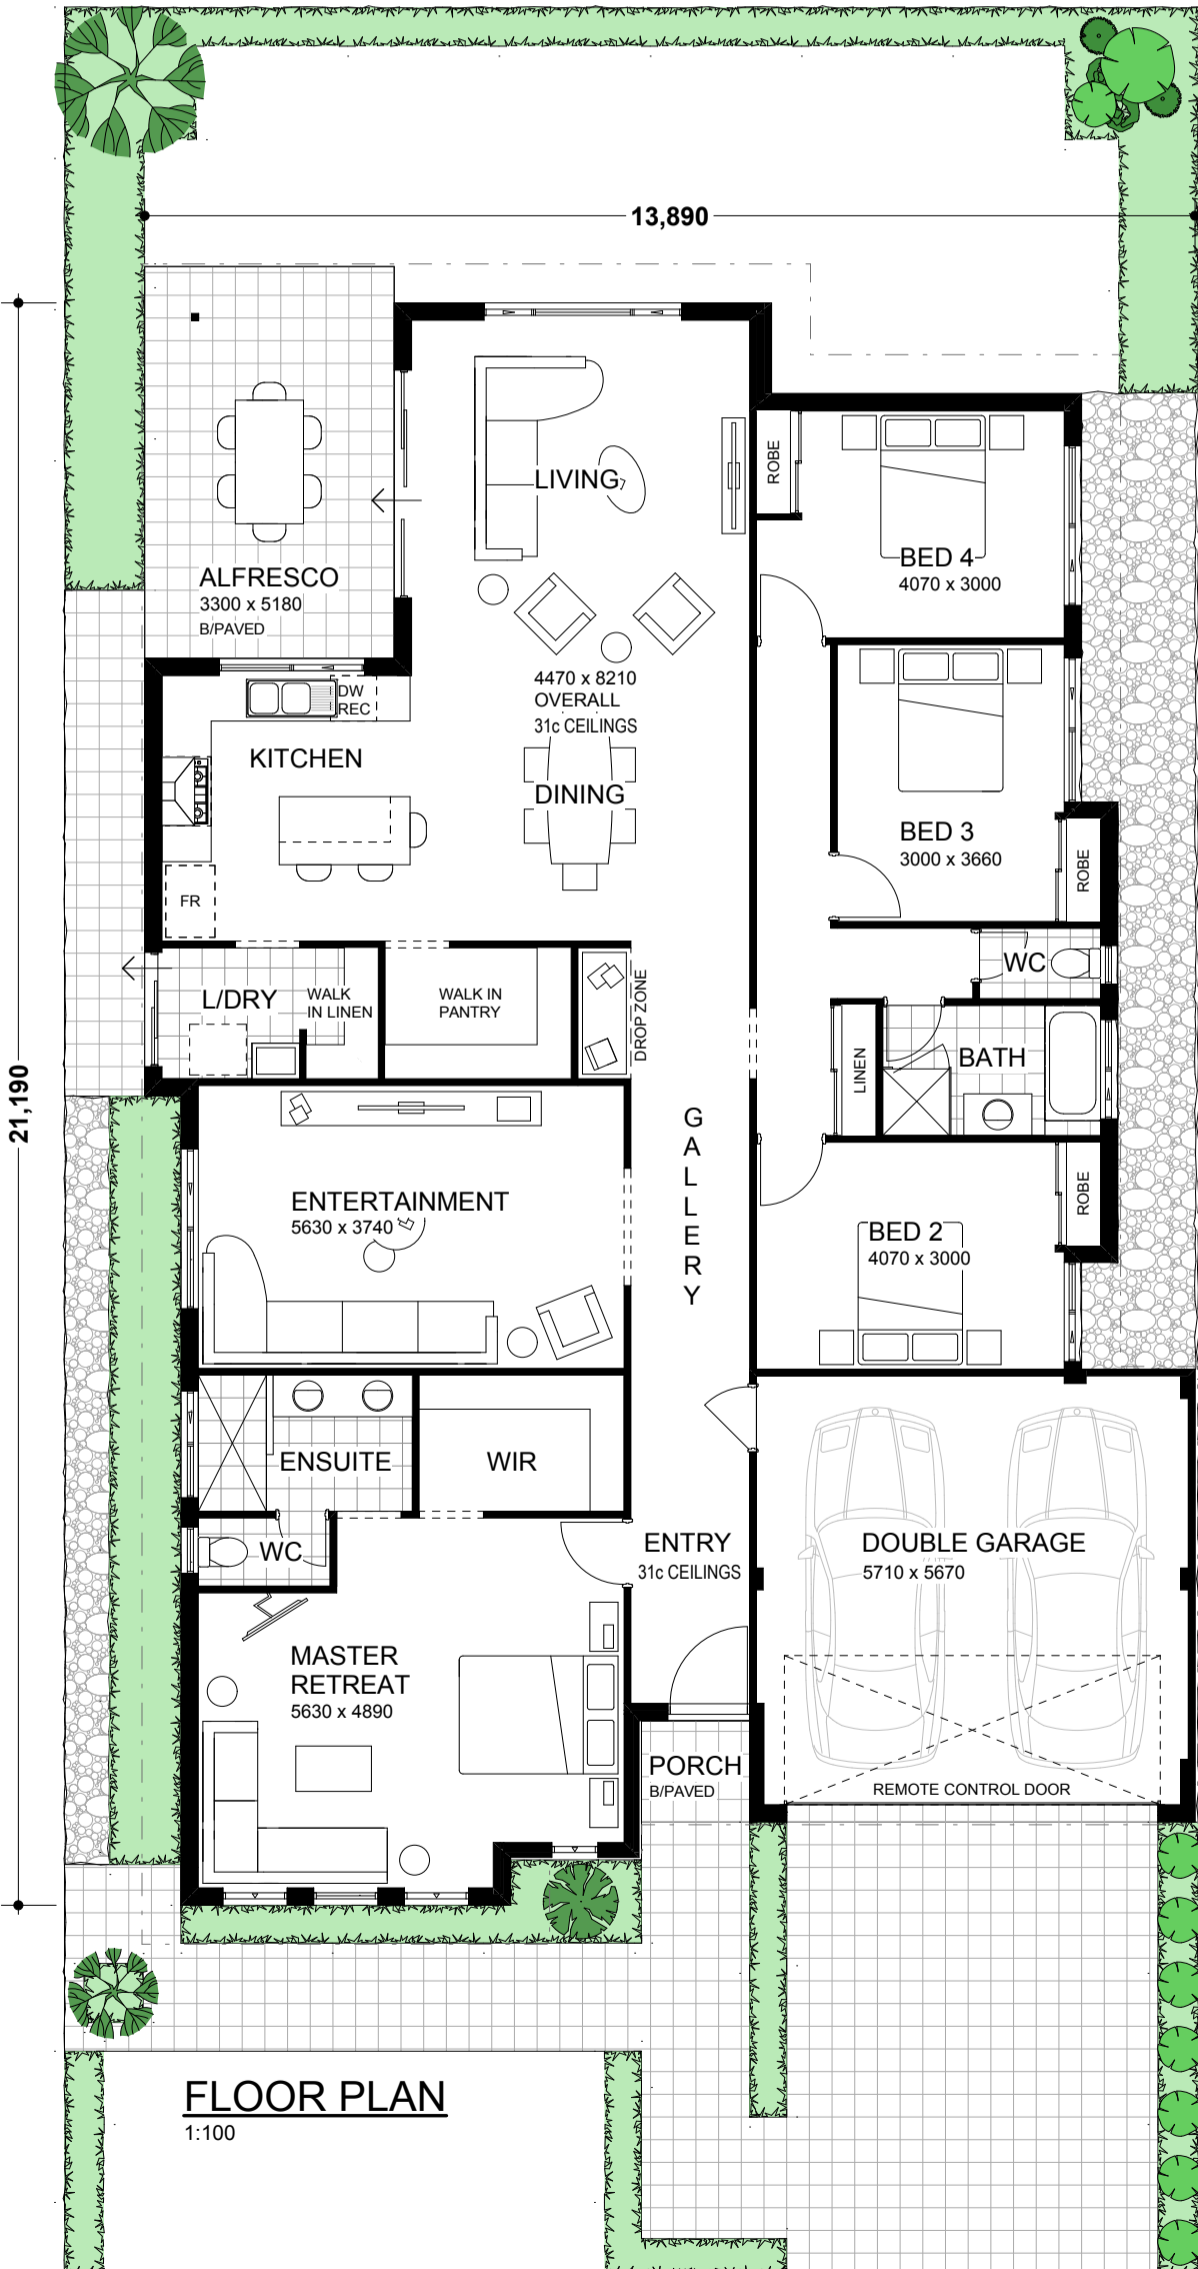

COUNTRY
WA
BUILDERS
THE ANGELINA