




COUNTRY WA BUILDERS

THE DOWLEY FARMHOUSE

TRADITIONAL ELEVATION #4744

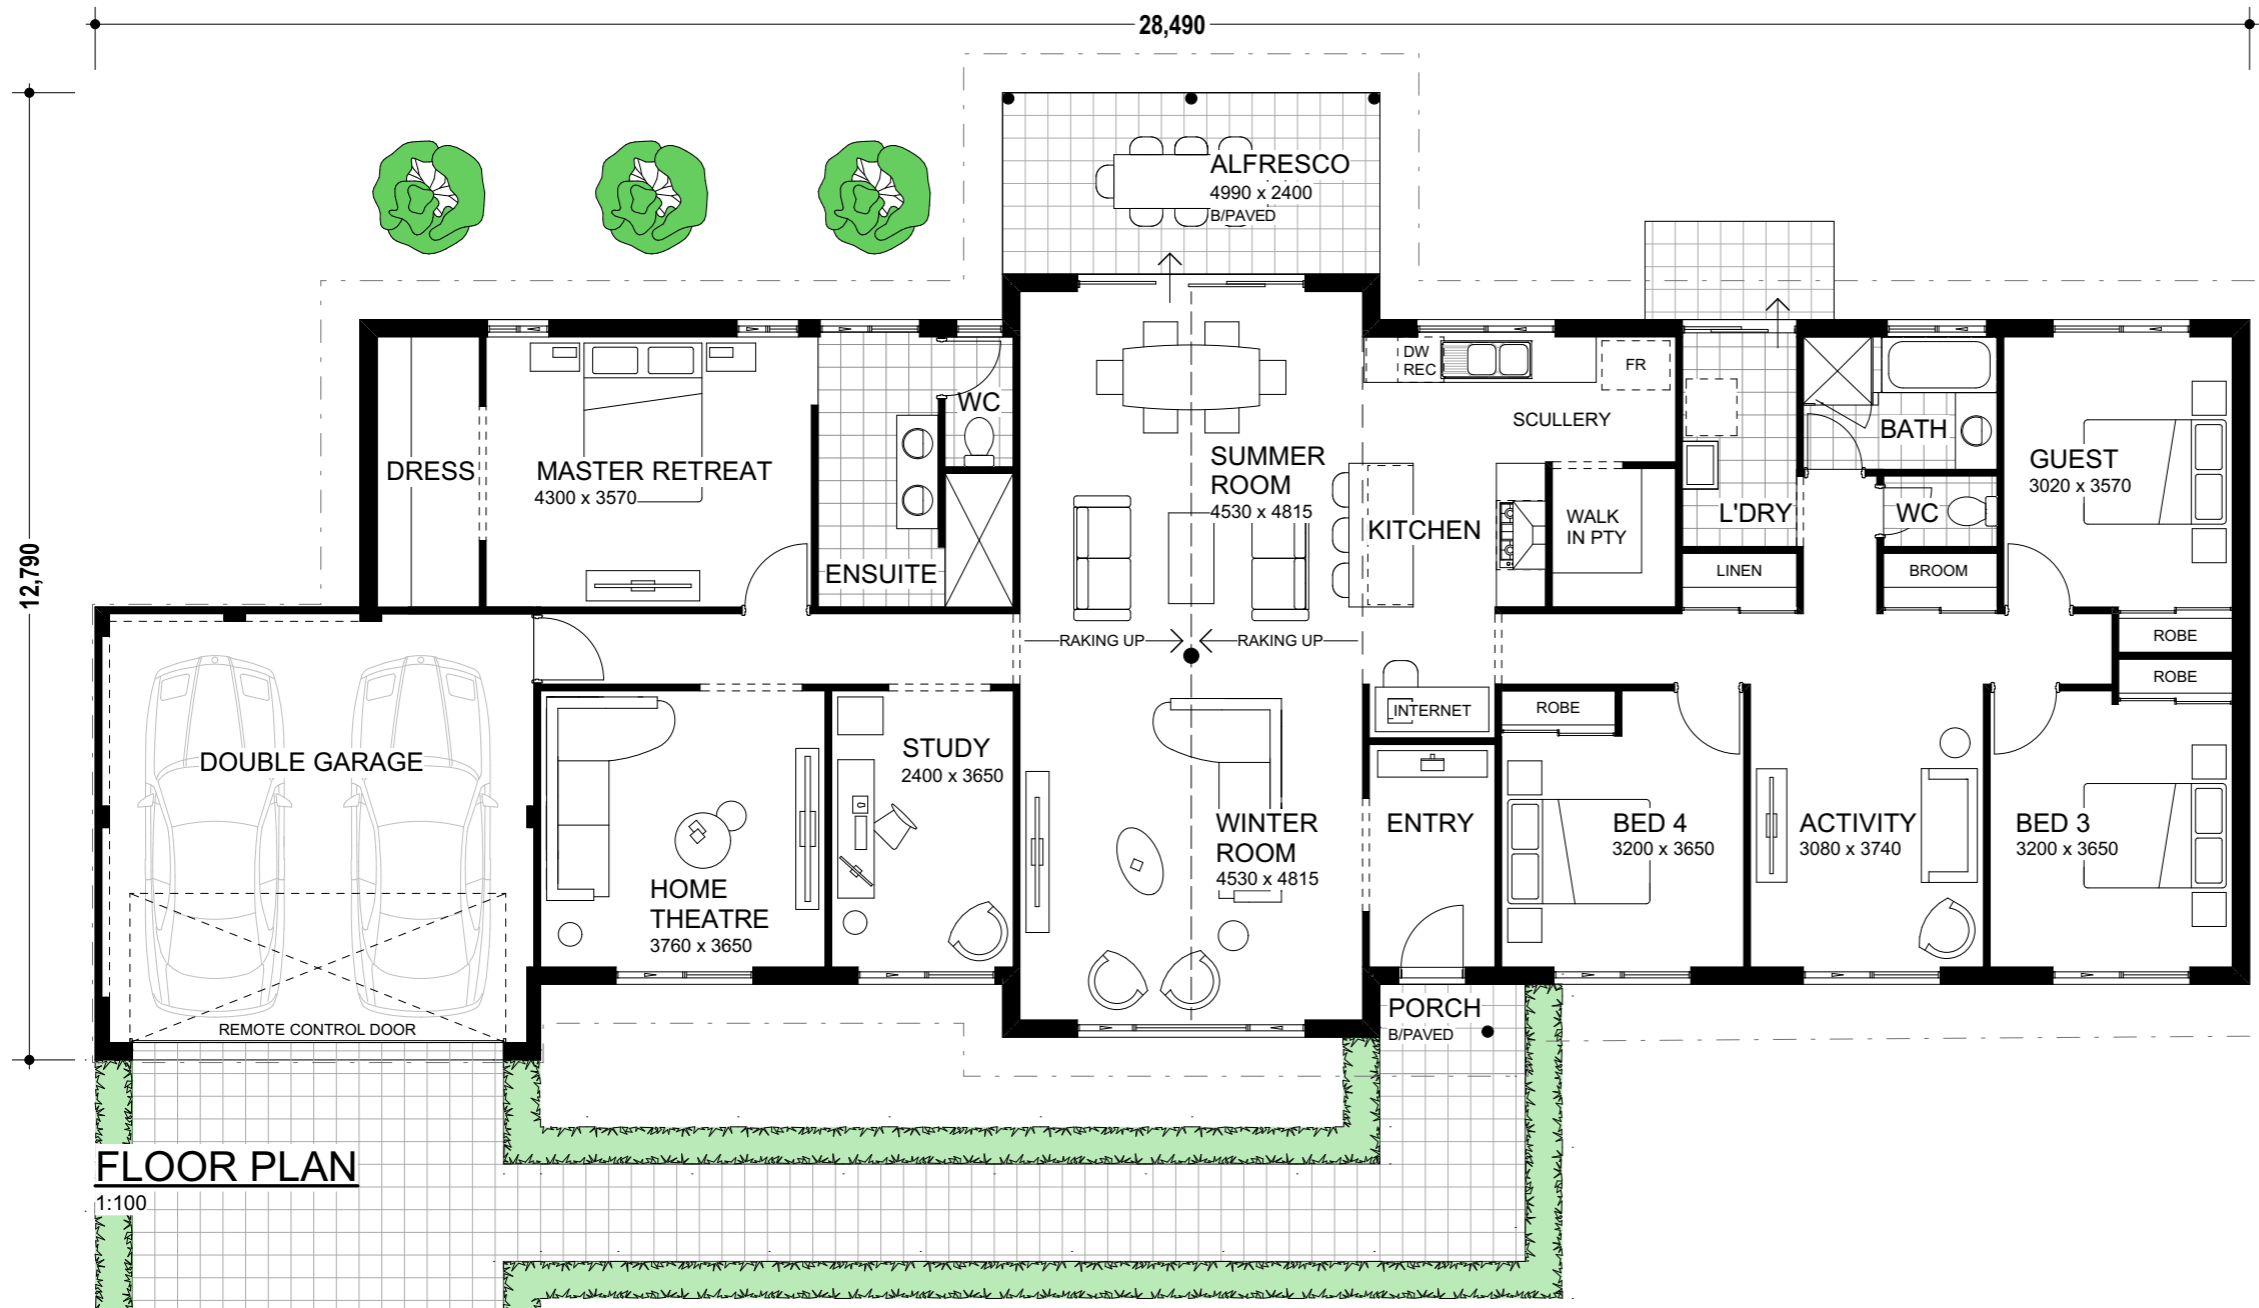

FLOOR PLAN

1:100

