




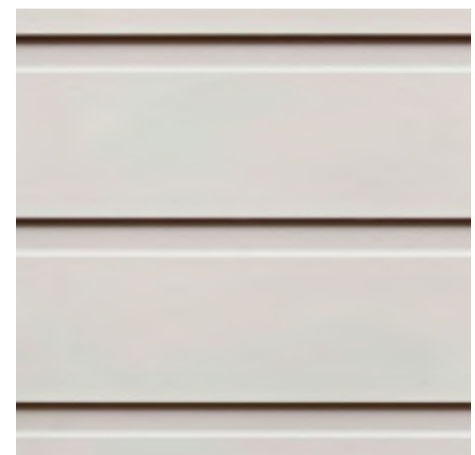

TRADITIONAL ELEVATION #5077

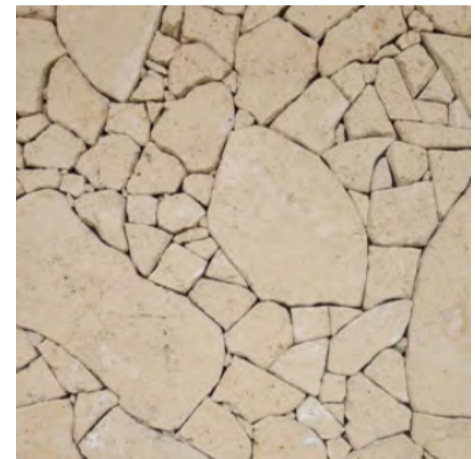

MODERN ELEVATION #5078

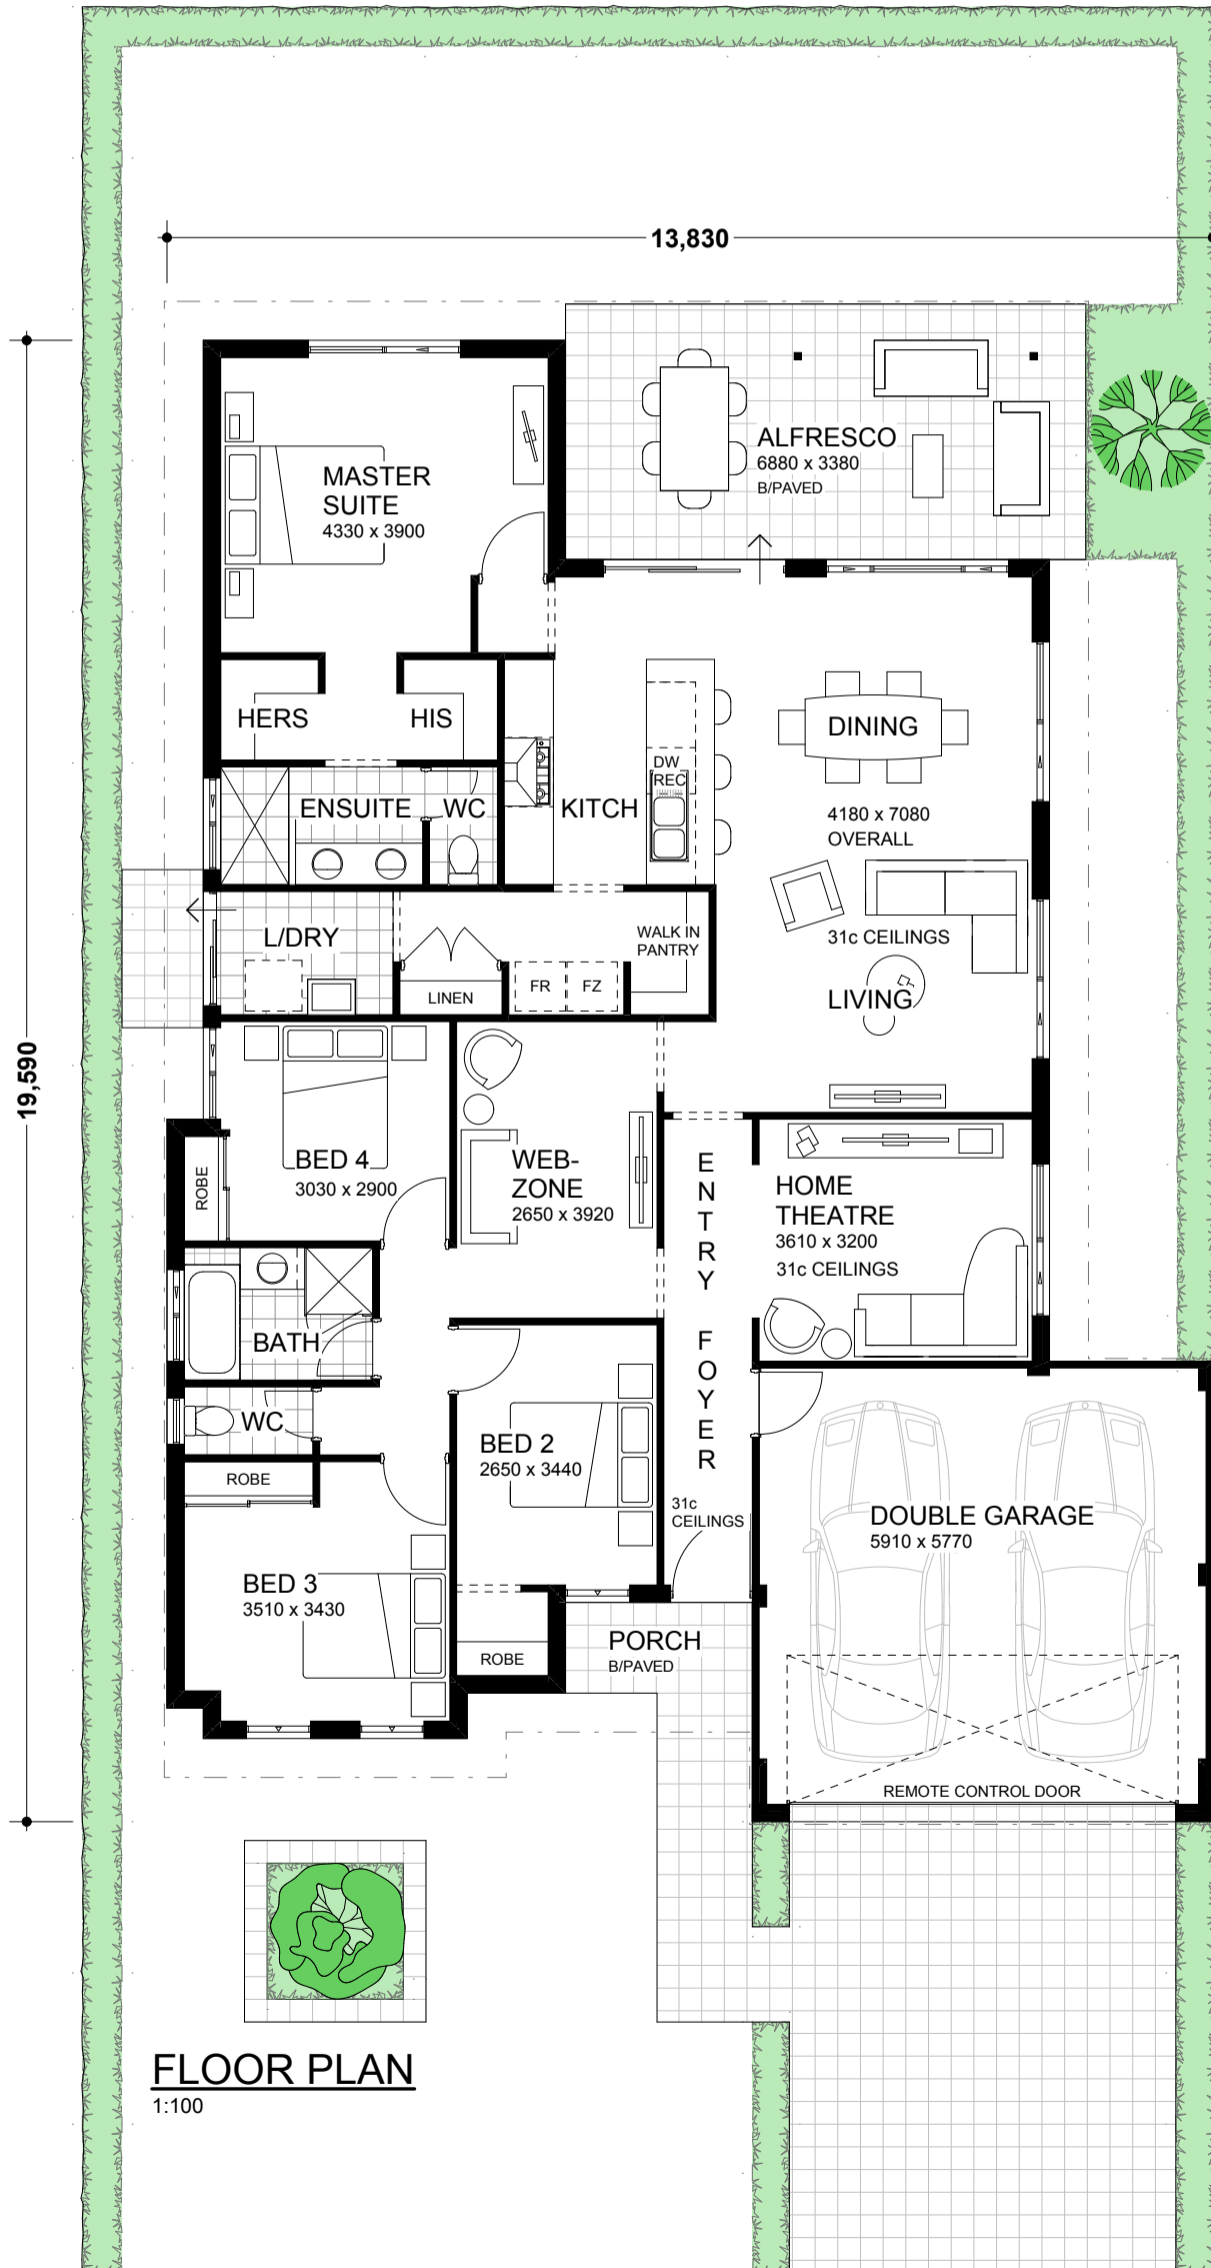

COUNTRY
WA
BUILDERS

THE ALICE