



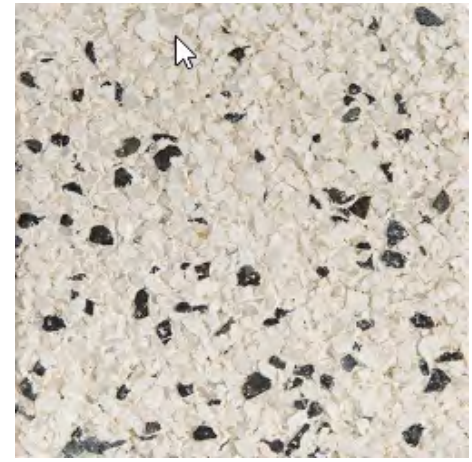

TRADITIONAL ELEVATION #5059

MODERN ELEVATION #5060

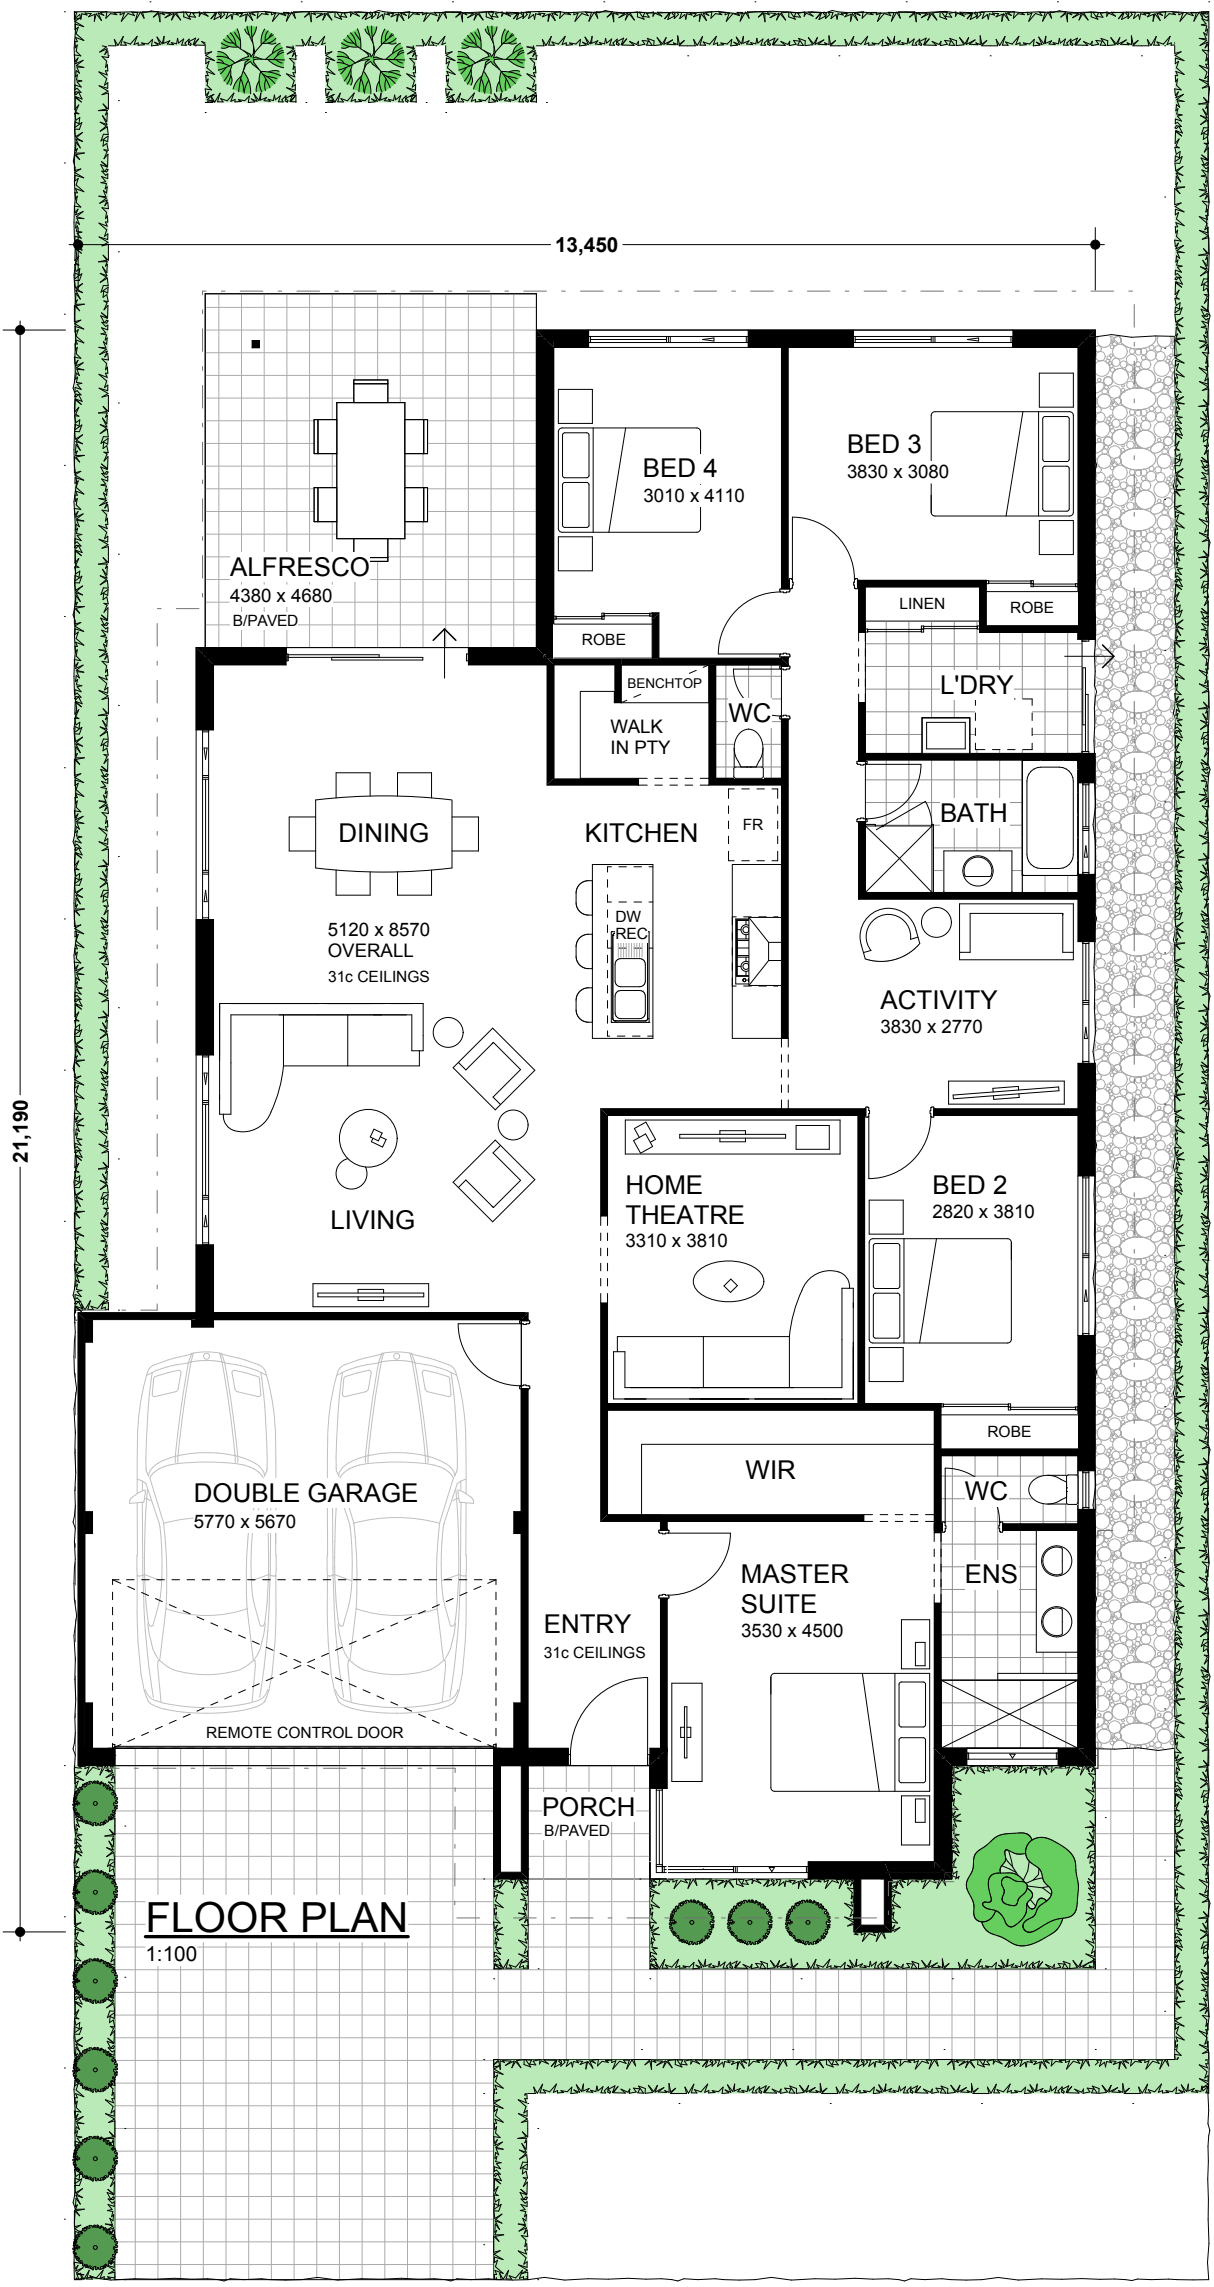

**COUNTRY**  
**BUILDERS**  
 WA  
 THE MACLARY