

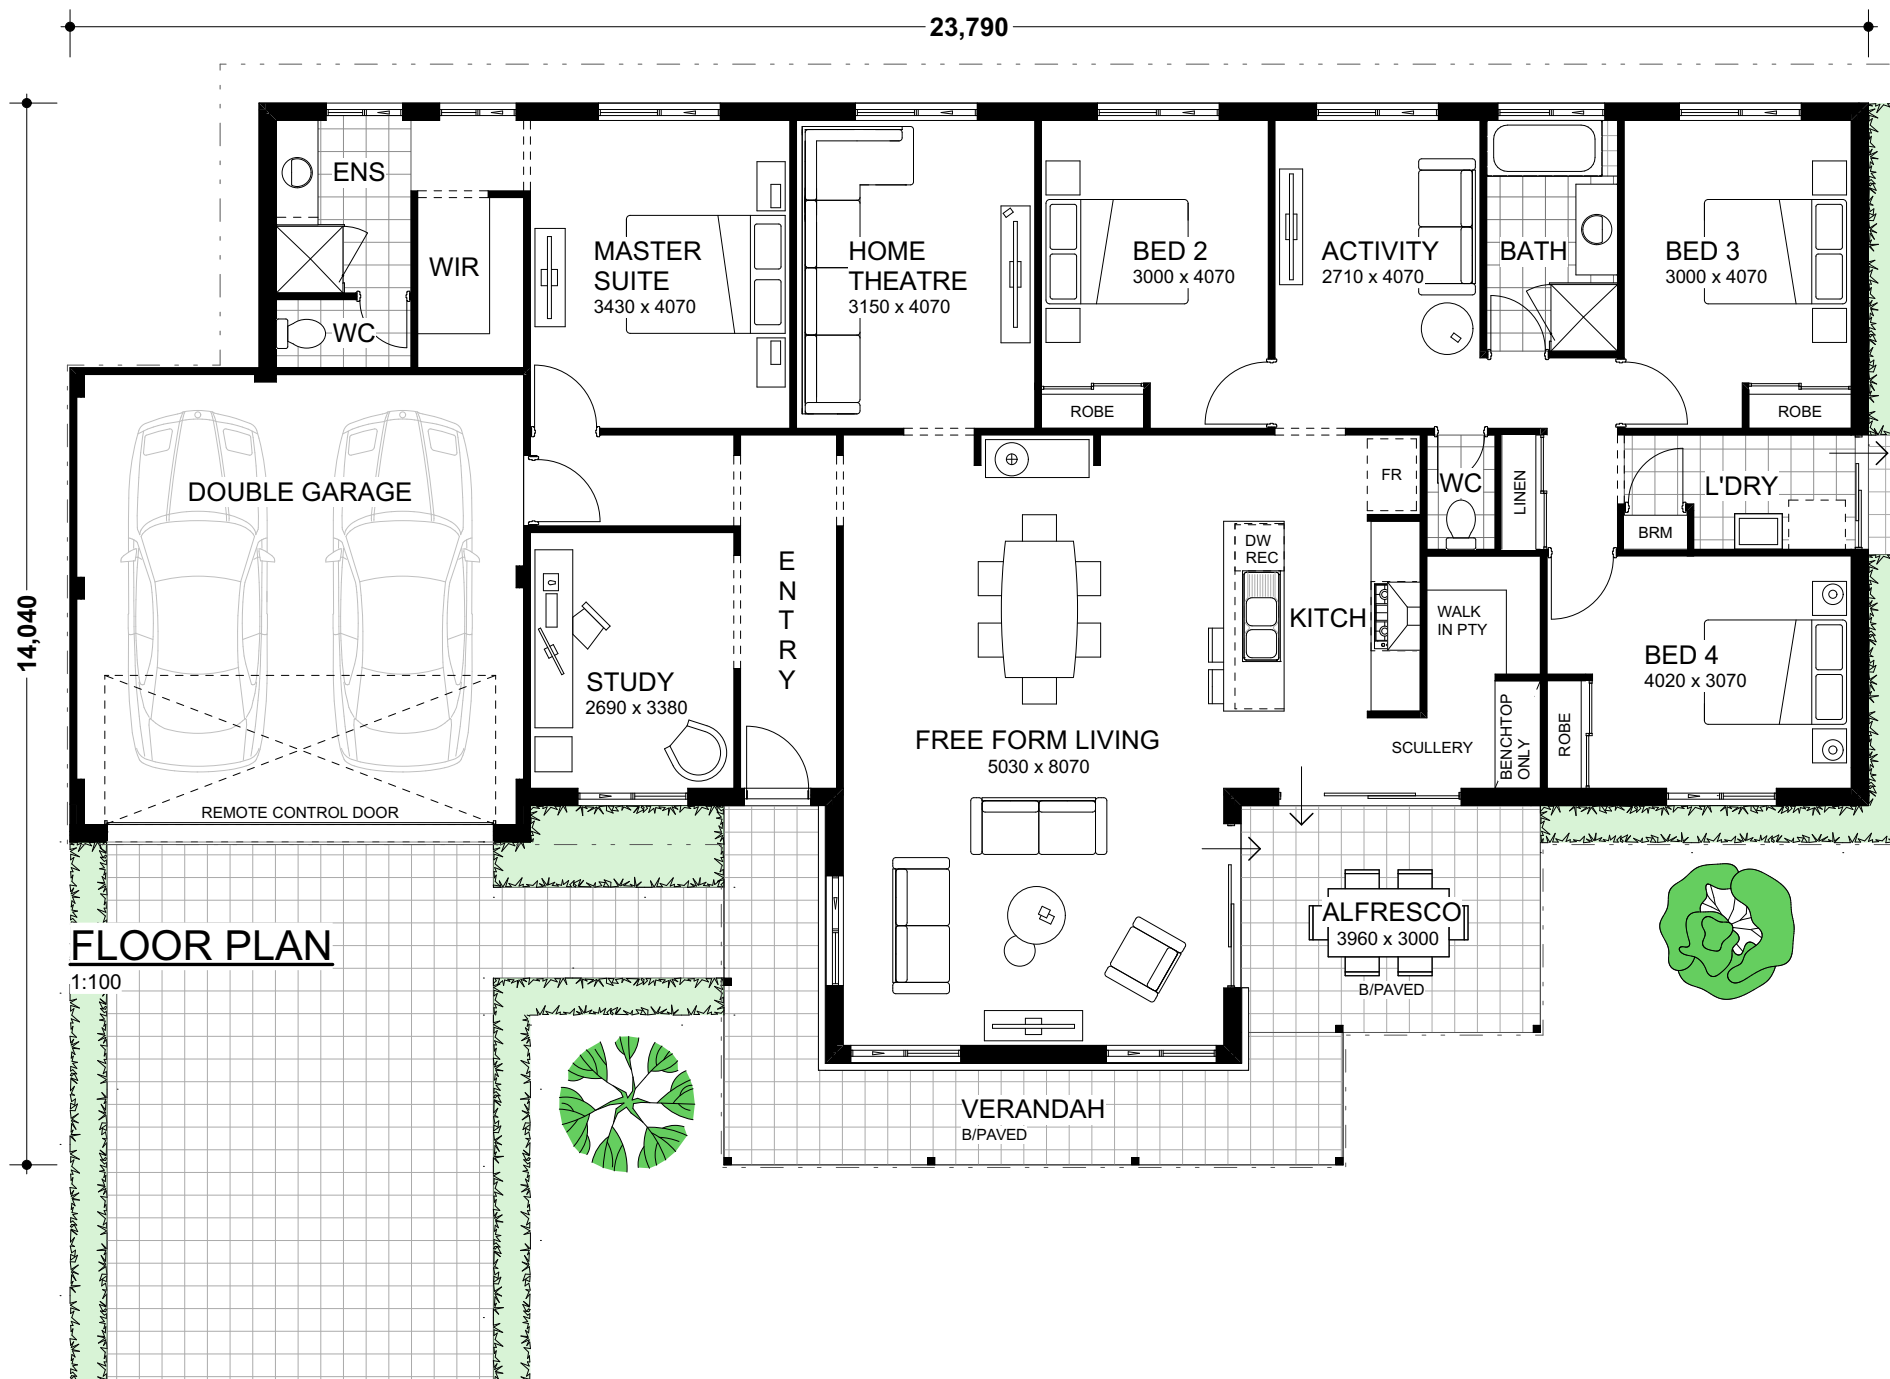


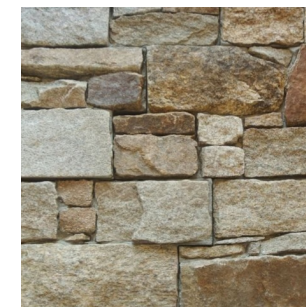

FRONT ELEVATION #6339

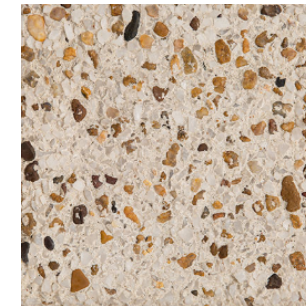

COUNTRY
WA
BUILDERS

THE WOODBURY