



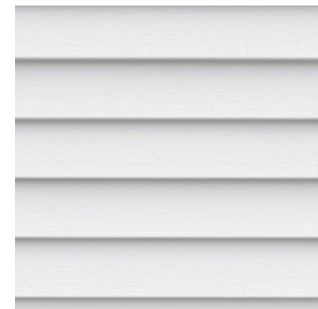

TRADITIONAL ELEVATION #4753



MODERN ELEVATION #4769

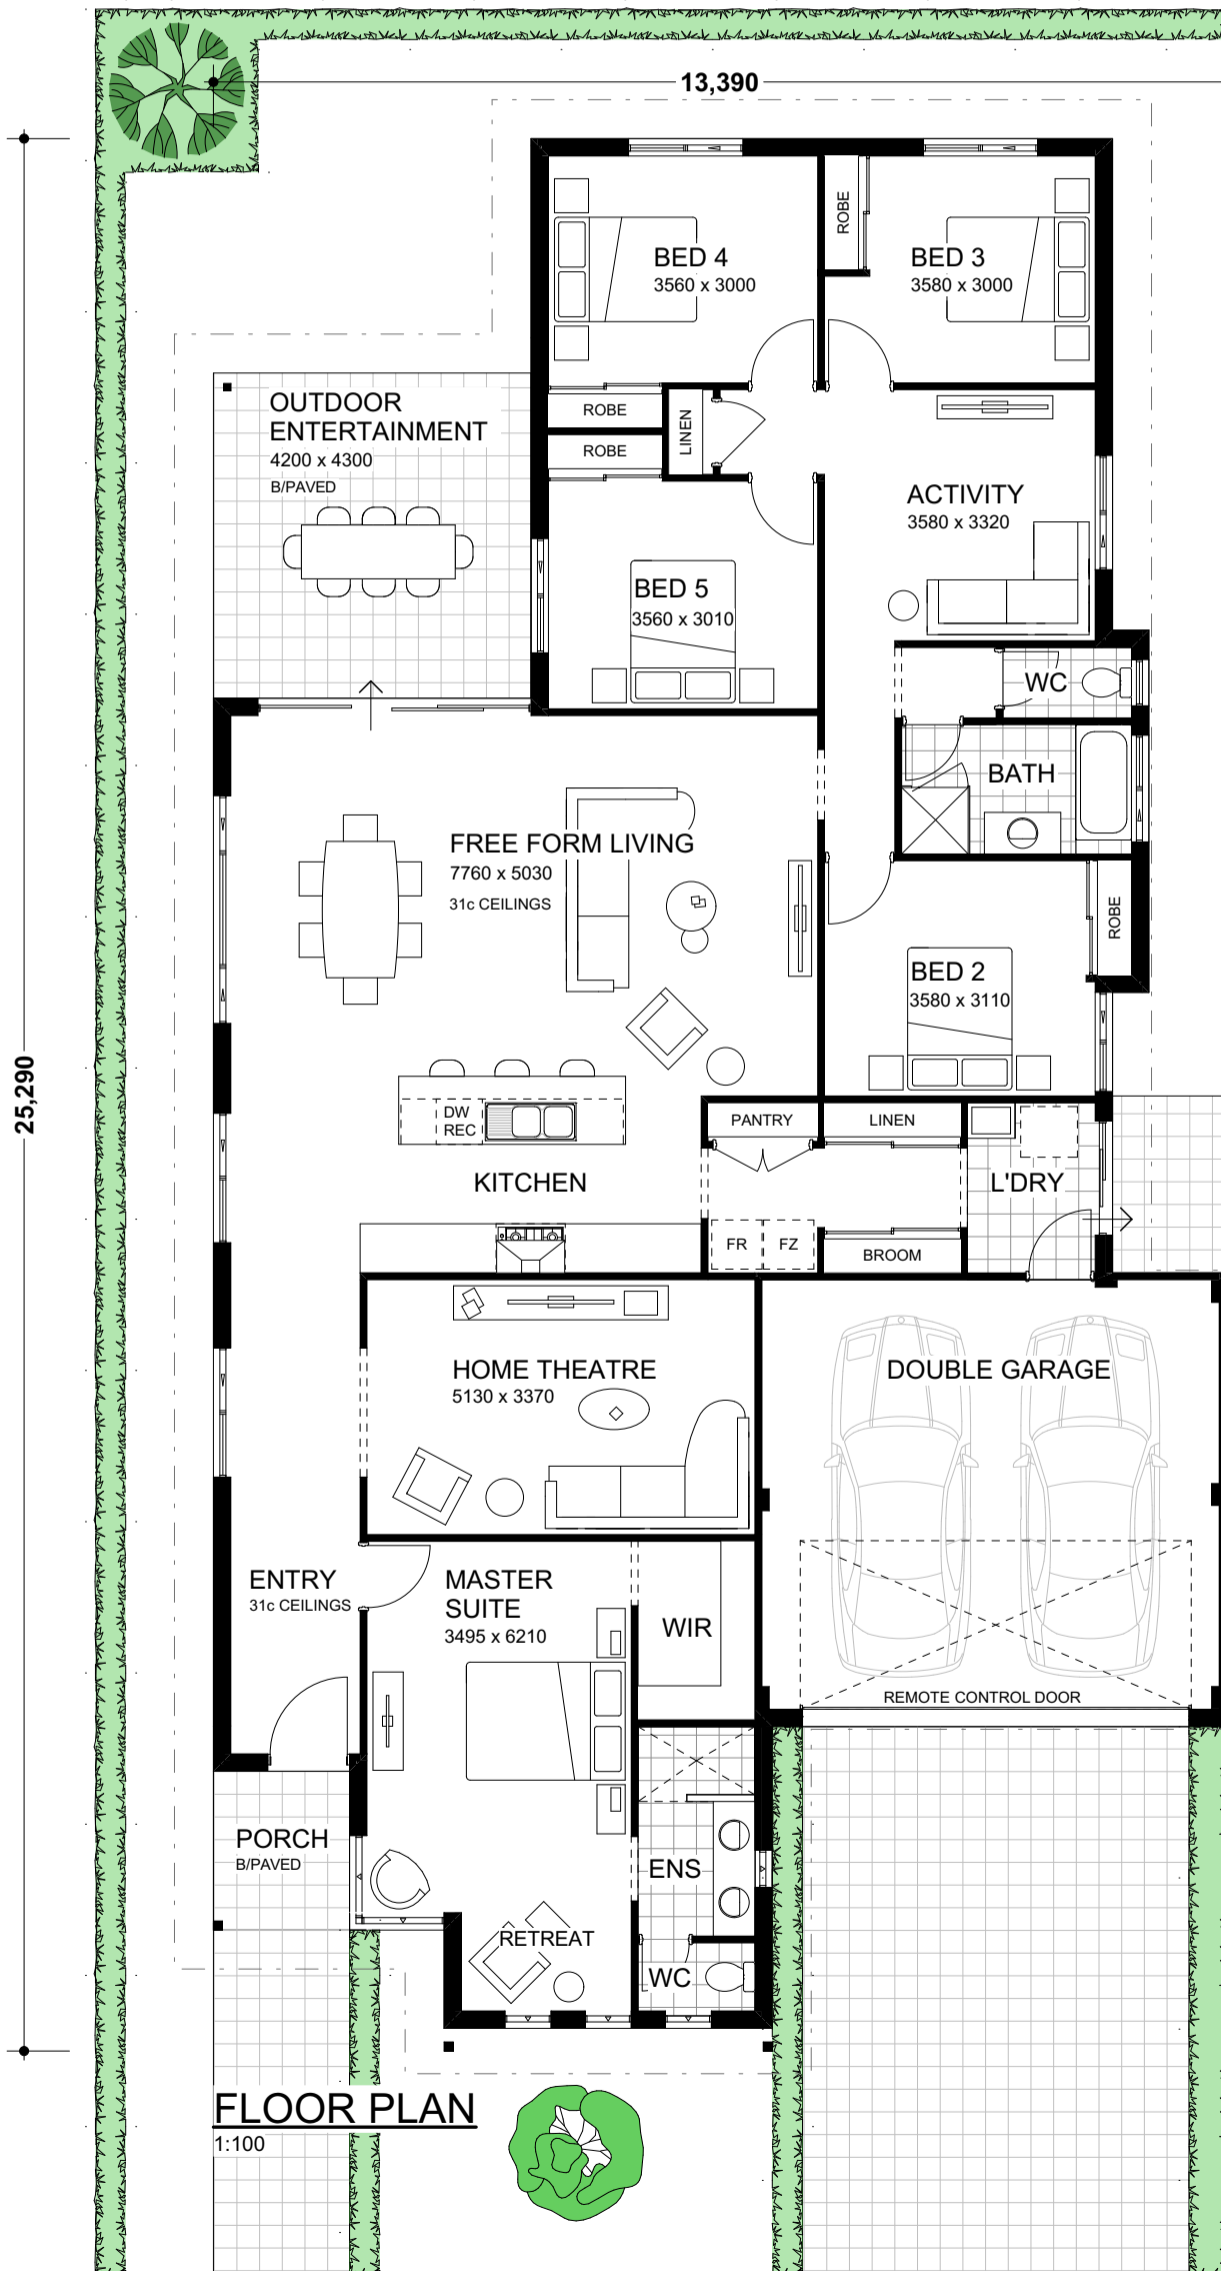

COUNTRY
WA
BUILDERS
 THE ROSA BROOK