



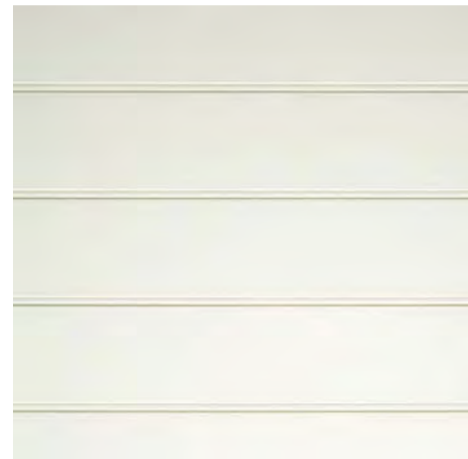

TRADITIONAL ELEVATION #5071



MODERN ELEVATION #5072

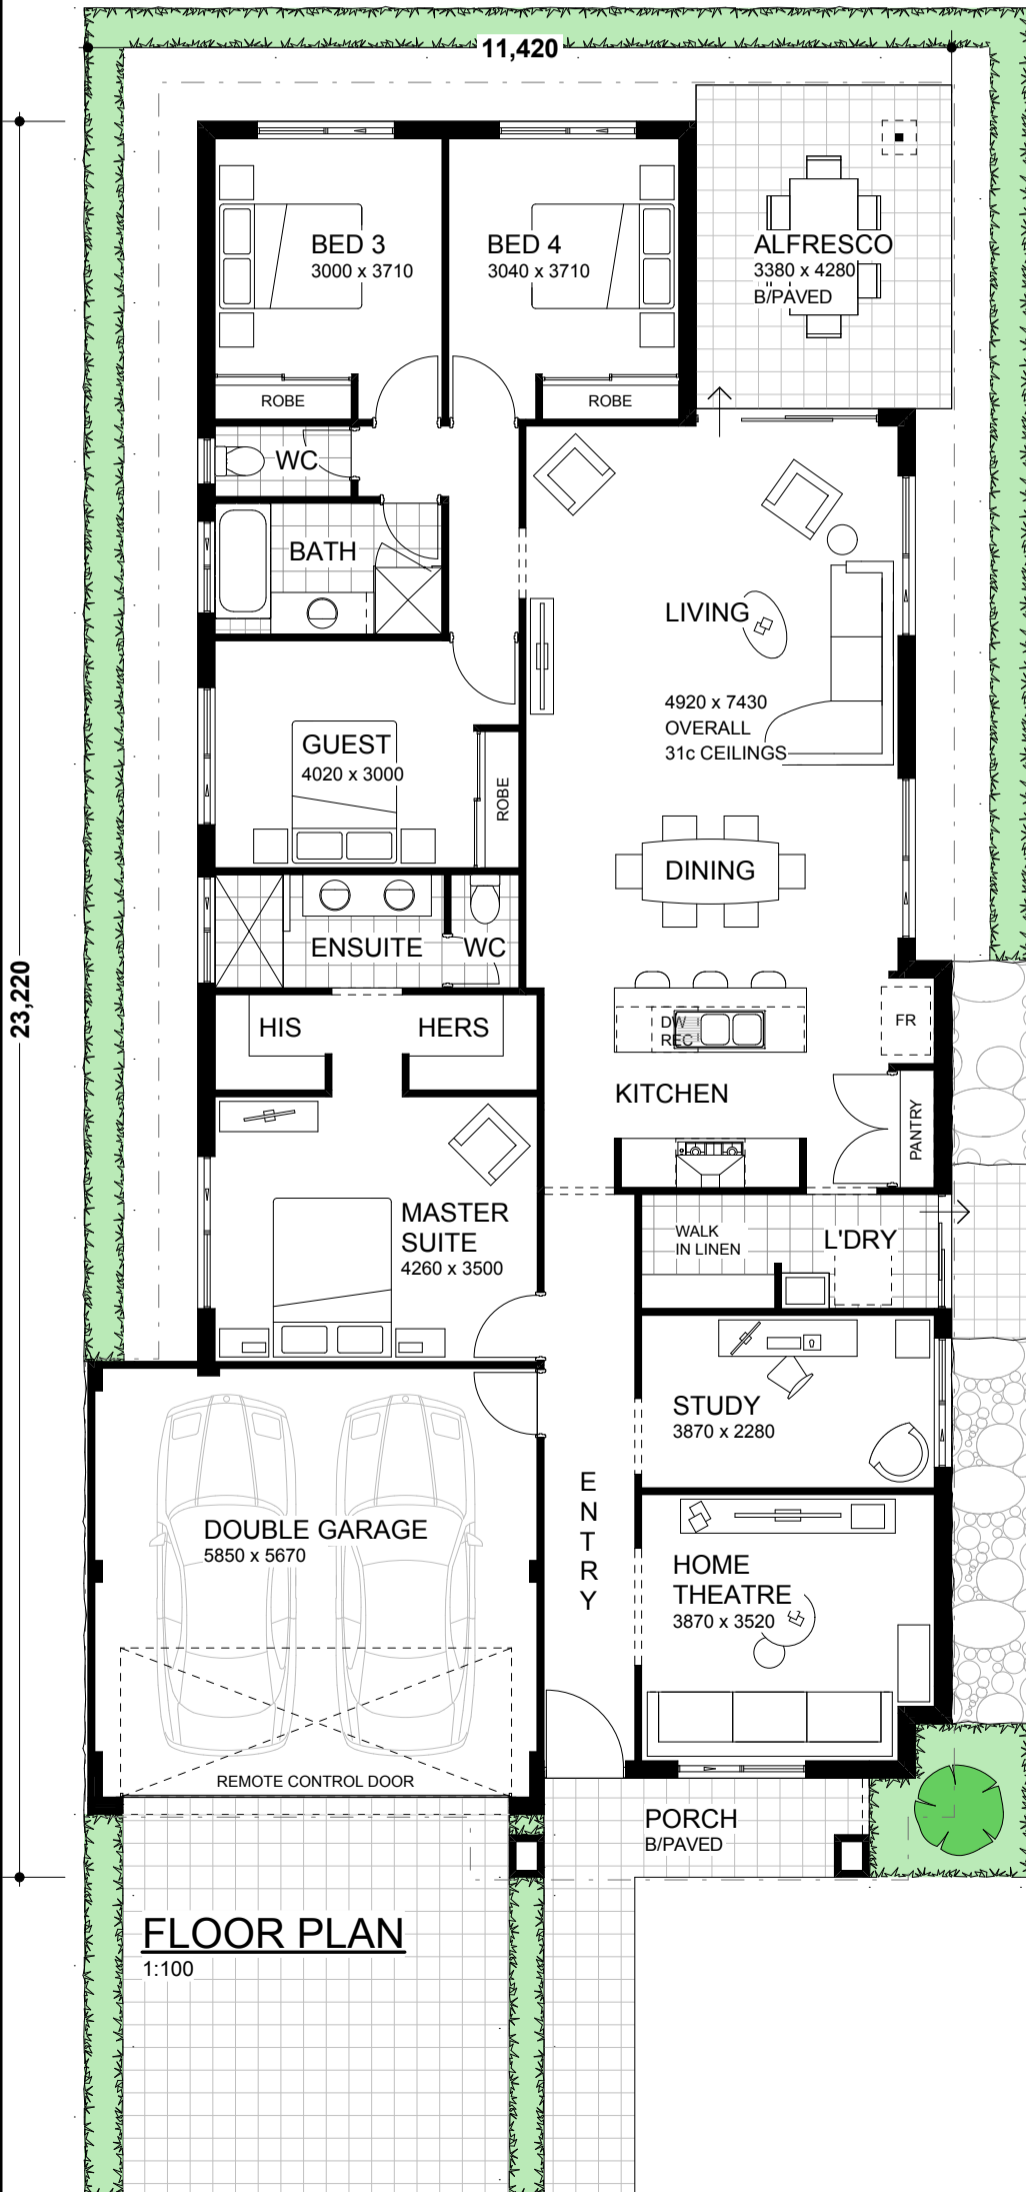

COUNTRY
WA
BUILDERS
THE ROBIN