




TRADITIONAL ELEVATION #4759



MODERN ELEVATION #4767

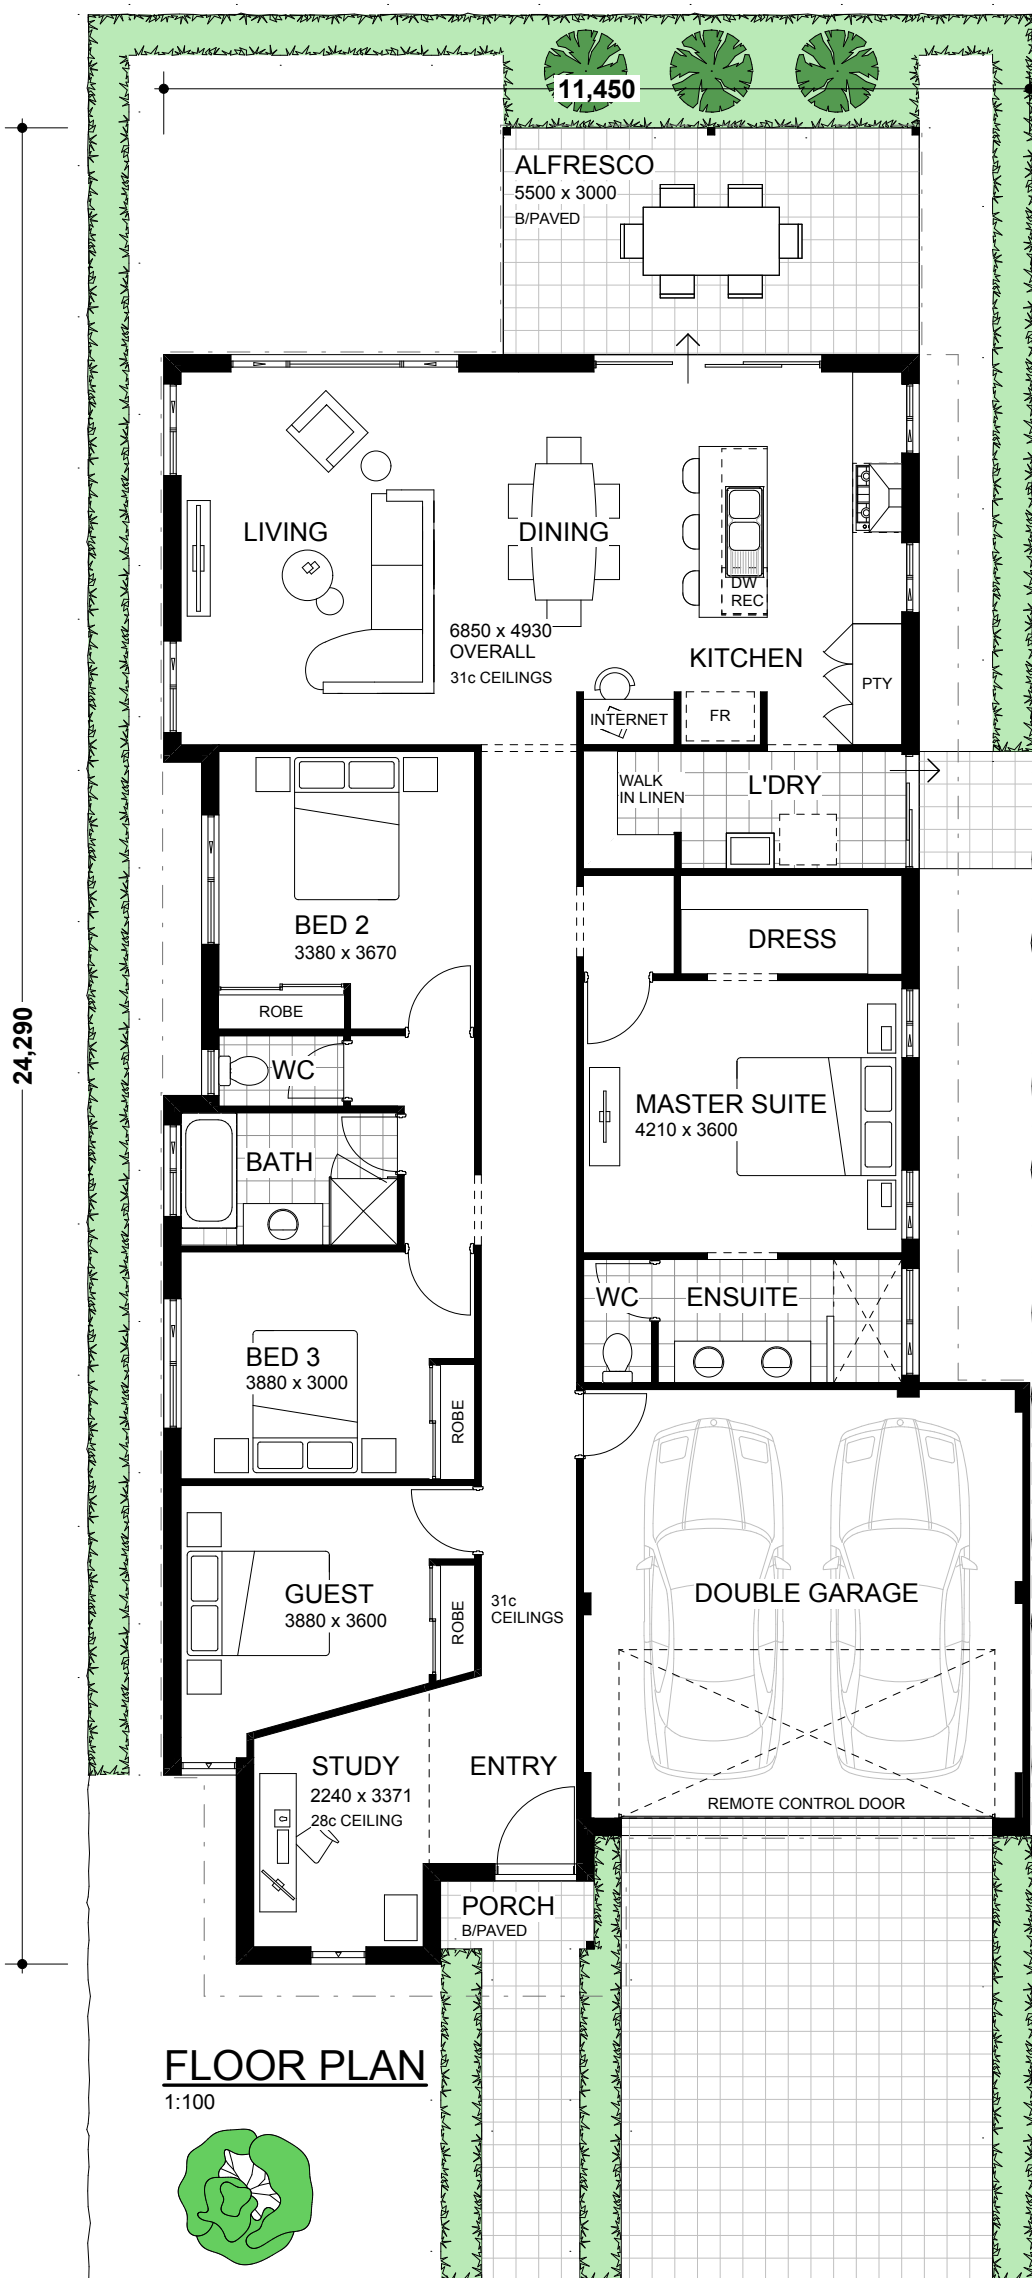

COUNTRY
WA
BUILDERS

THE ONSLOW