



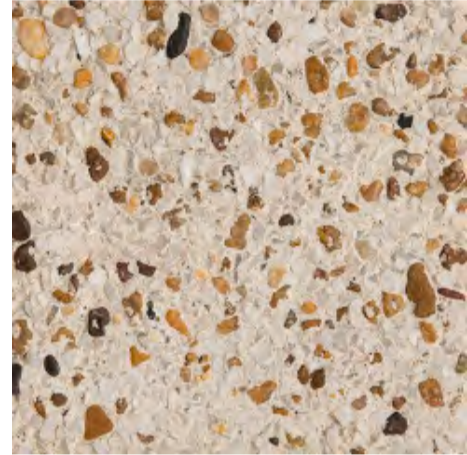

TRADITIONAL ELEVATION #5062

MODERN ELEVATION #5063

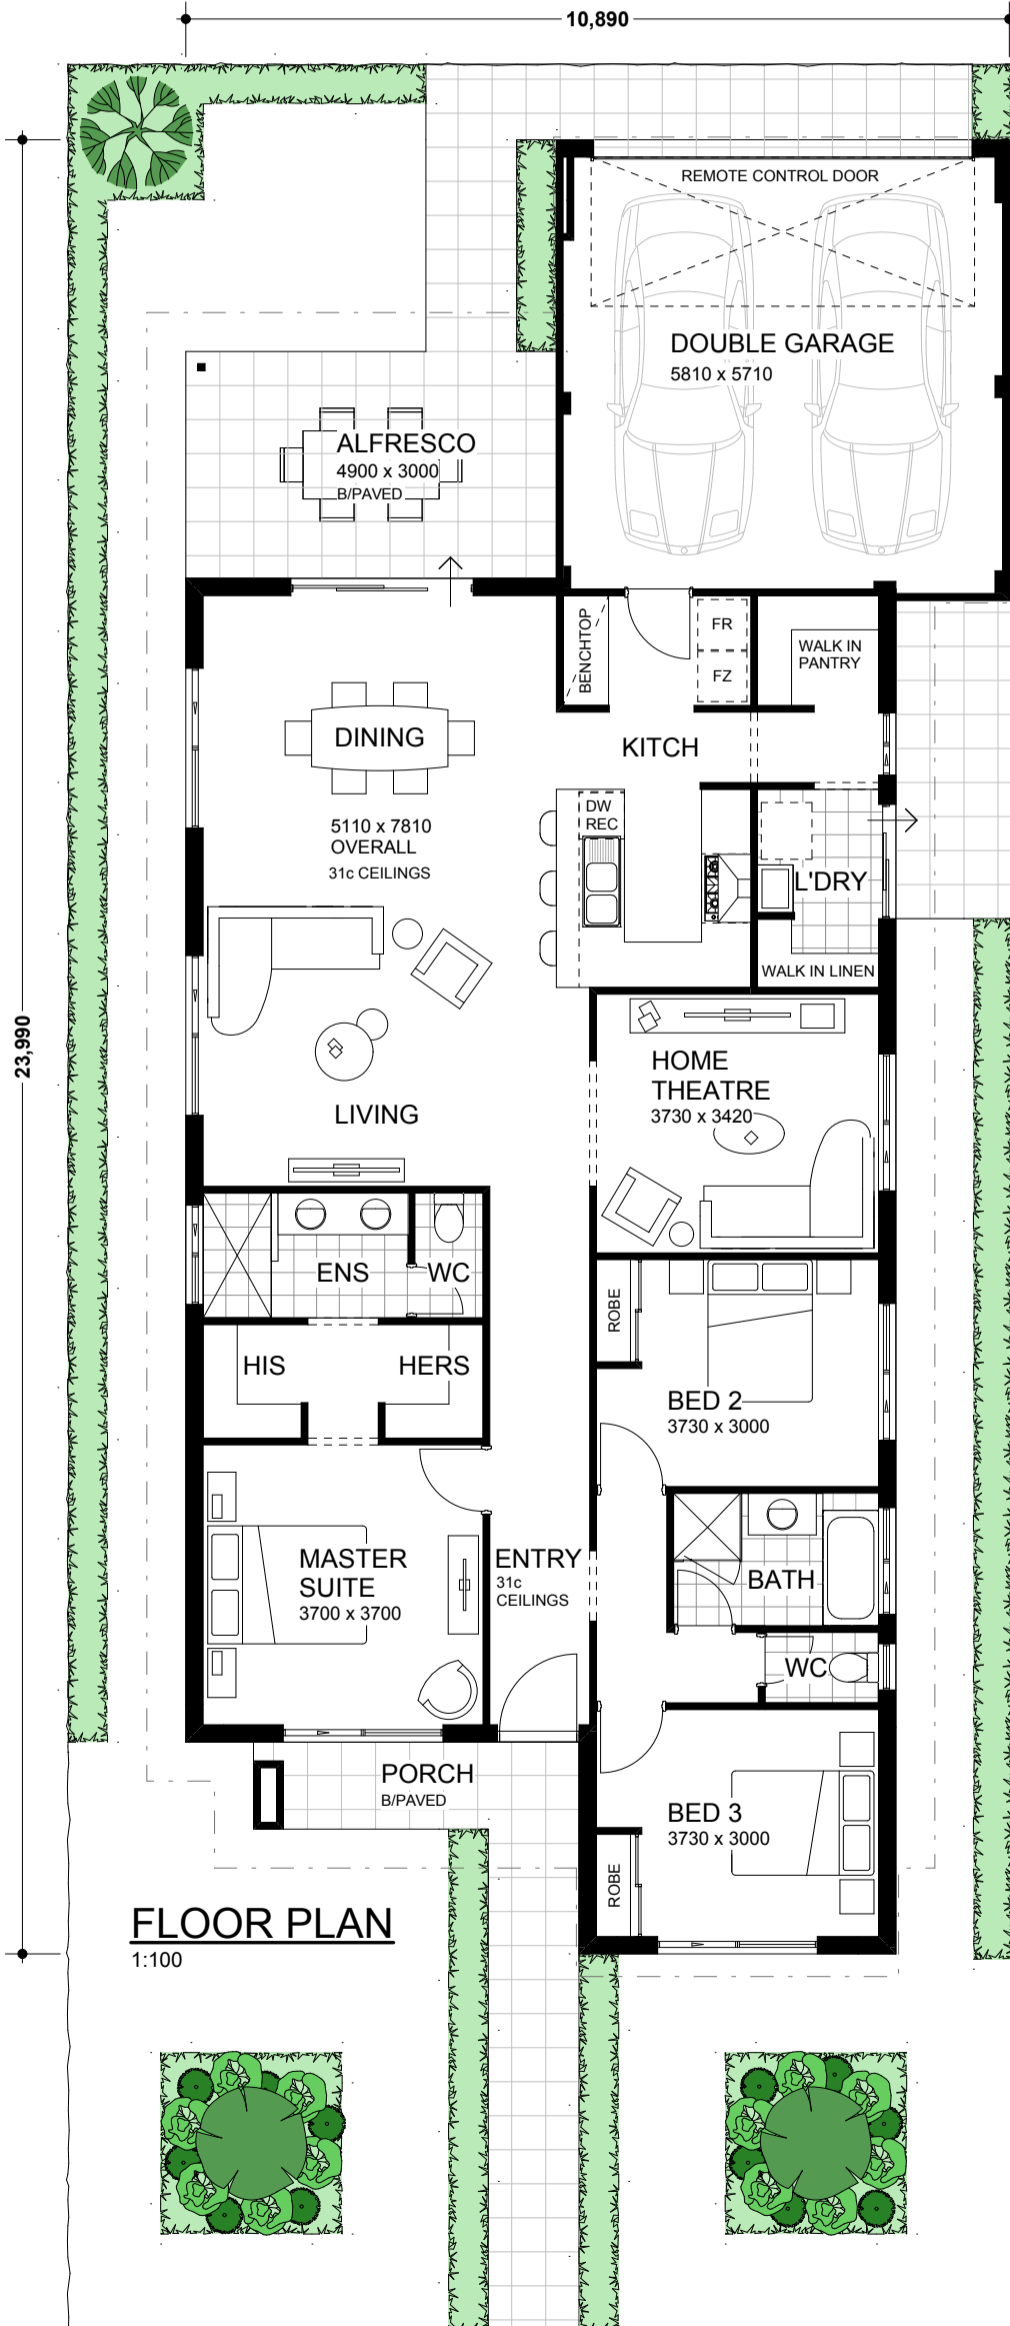

**COUNTRY**  
WA  
**BUILDERS**  
THE HAWKINS