



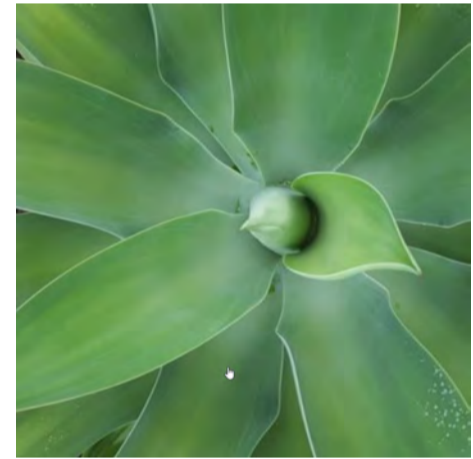

TRADITIONAL ELEVATION #5050

MODERN ELEVATION #5051

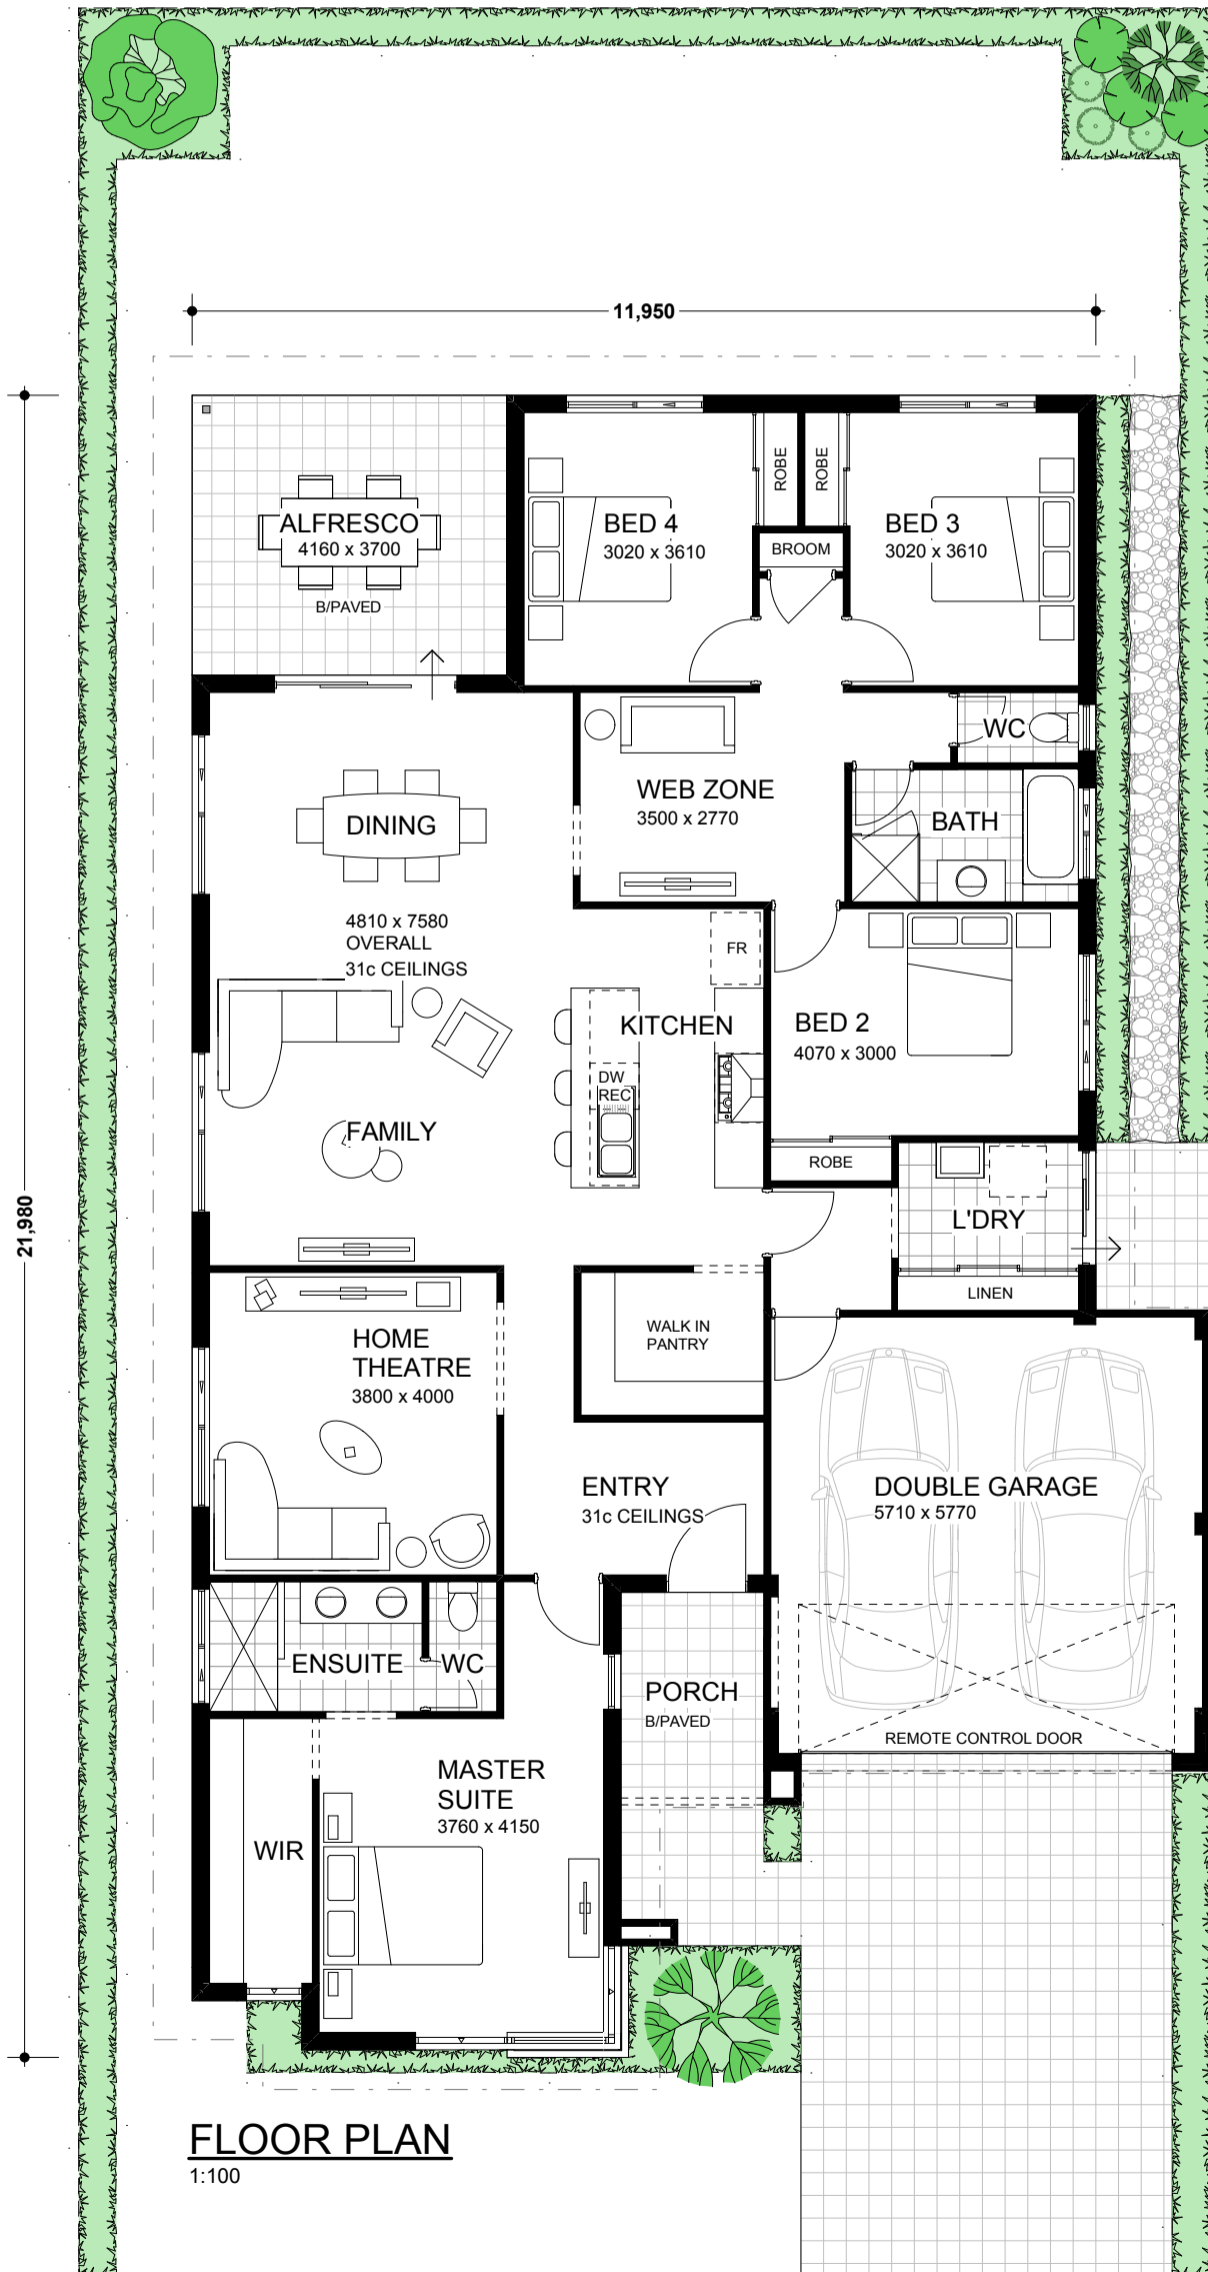

COUNTRY
WA
BUILDERS
THE SAWYER