




TRADITIONAL ELEVATION #5065



MODERN ELEVATION #5066

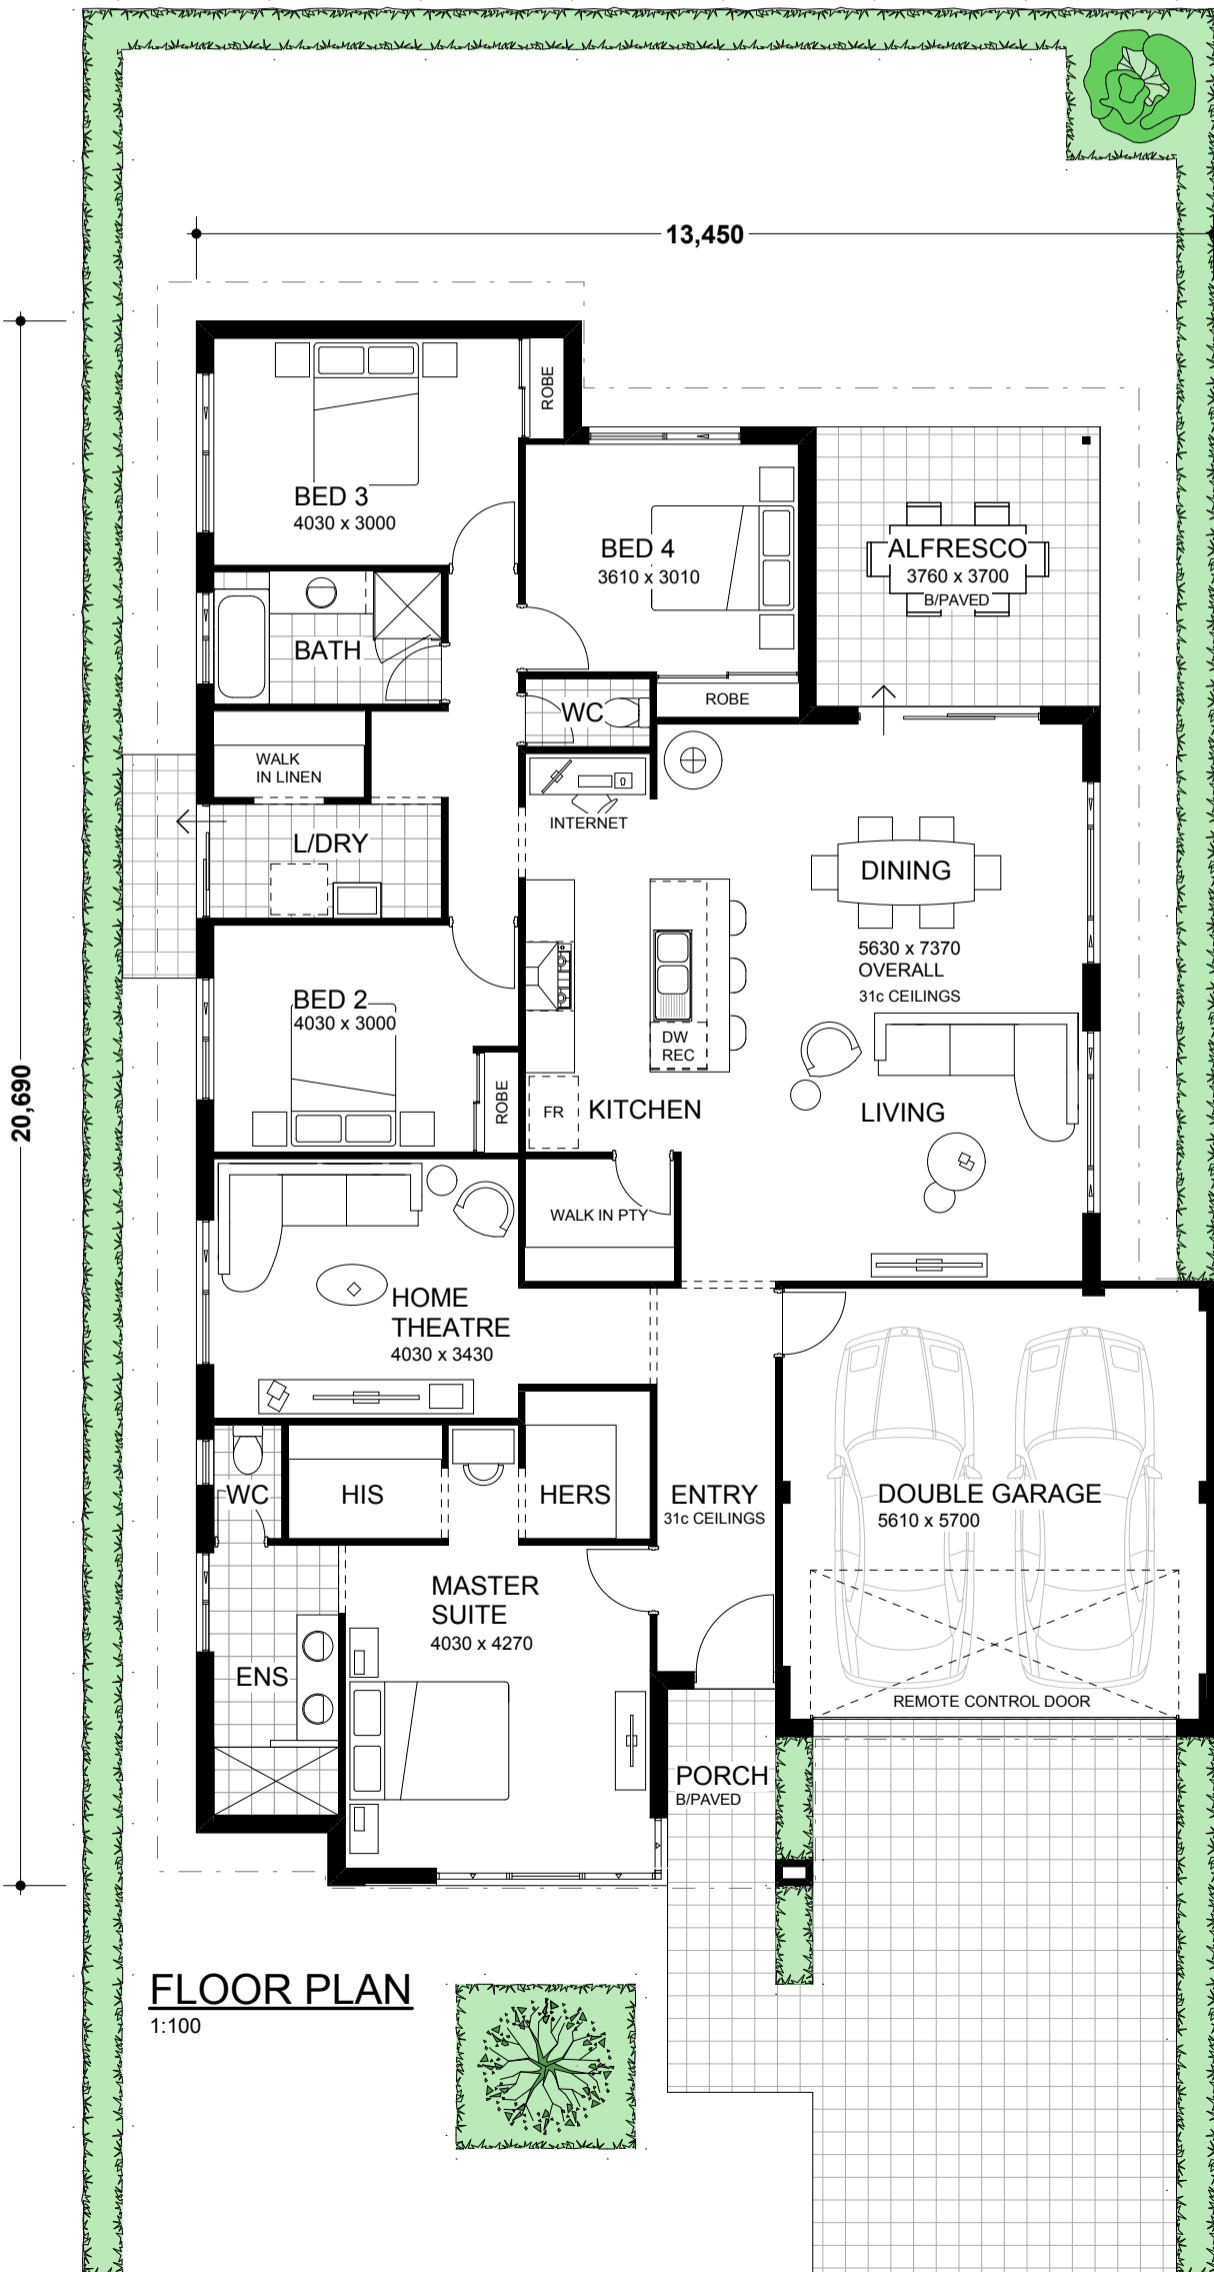

COUNTRY
WA
BUILDERS
 THE BENJAMIN